




WINDOW ELEVATION
(EXTERIOR VIEW)

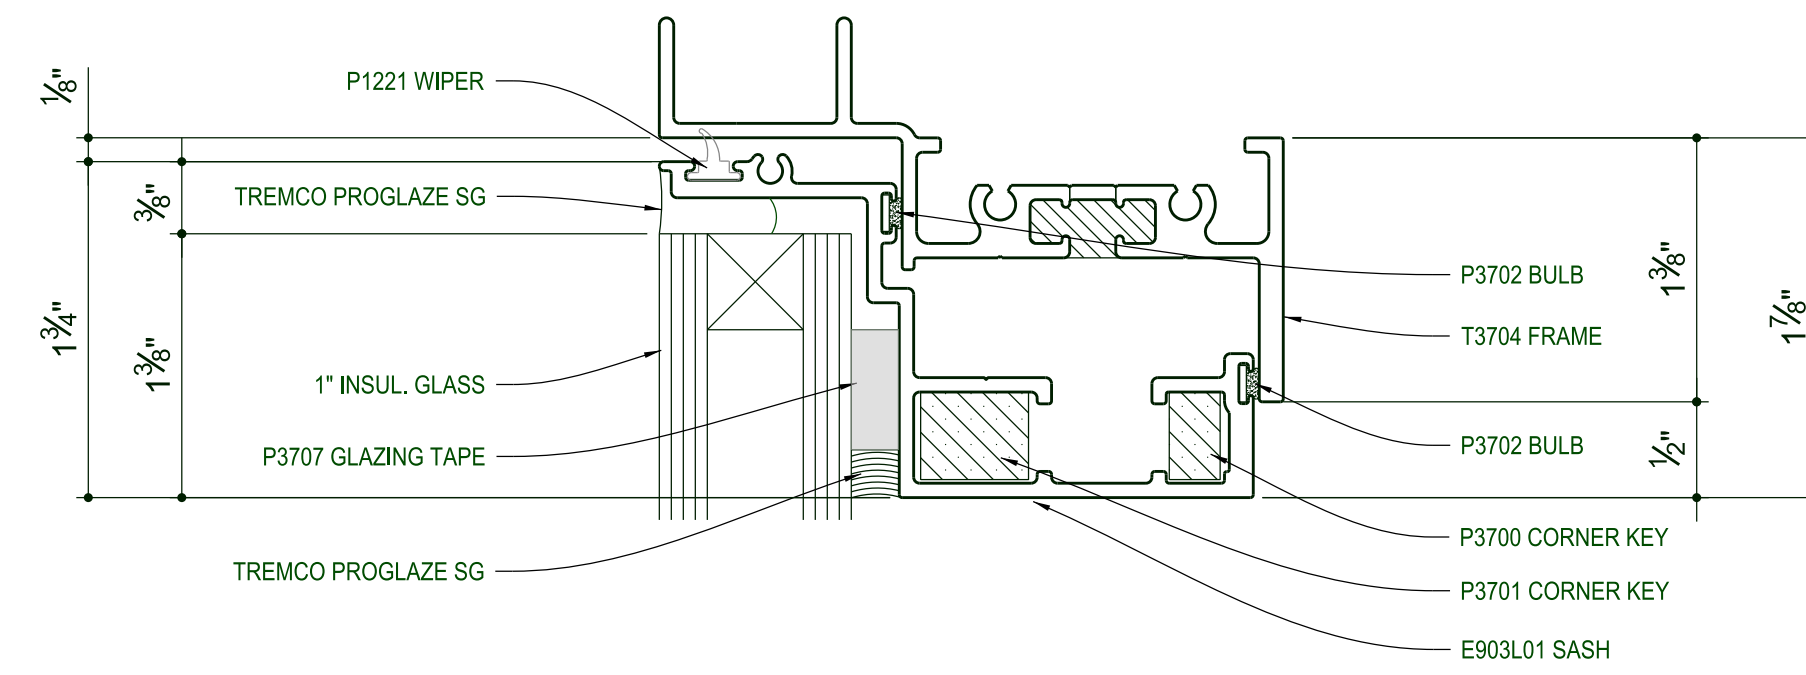


1 CWV3700 SERIES HEAD DETAIL
PROJECT OUT

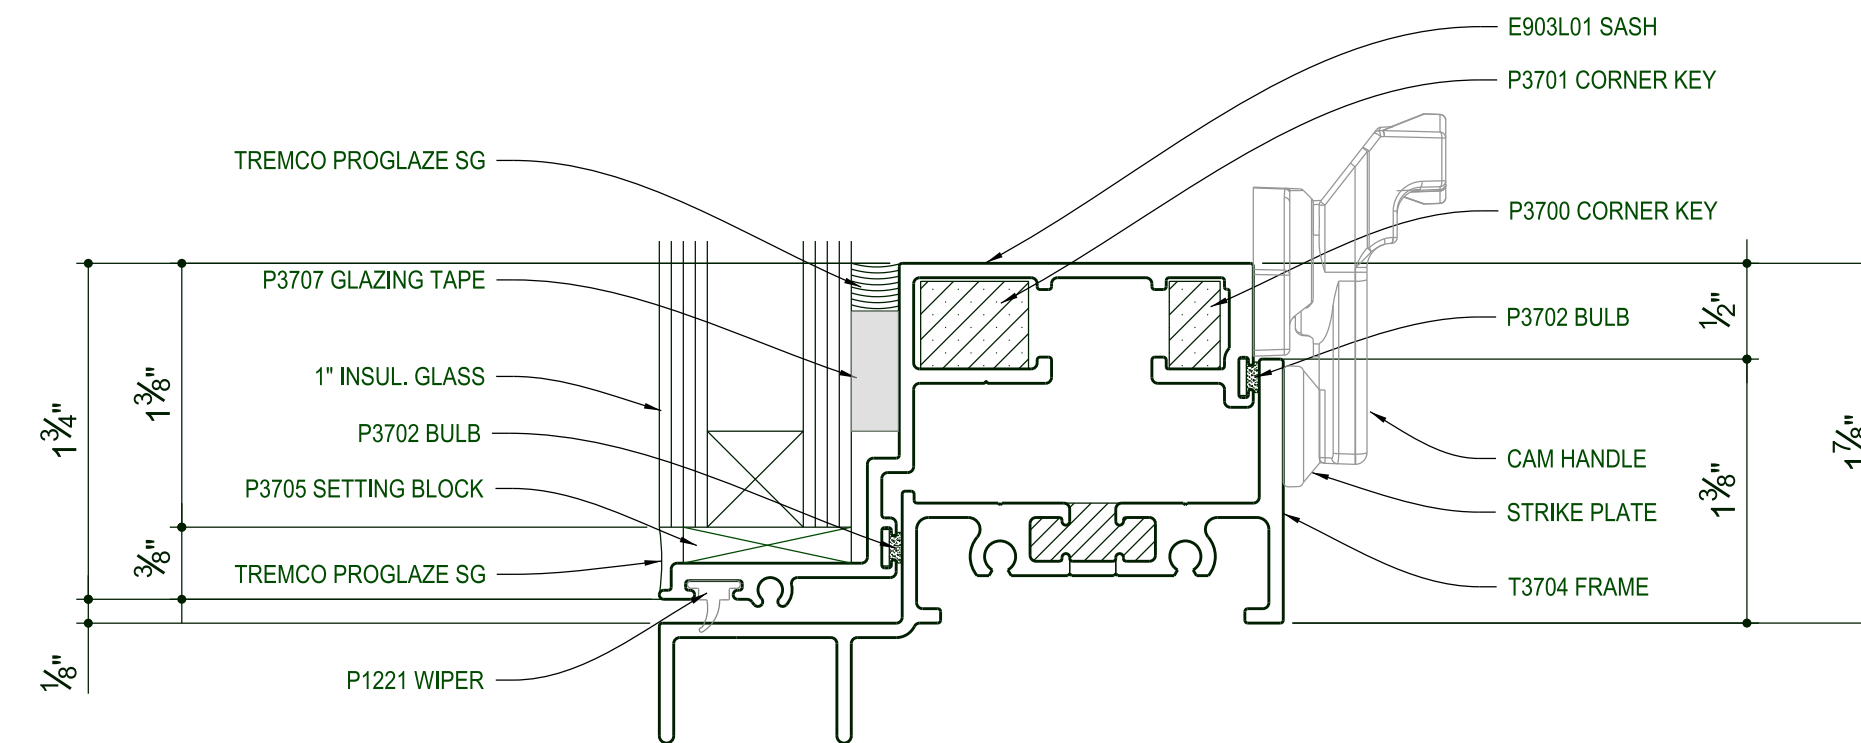


2 CWV3700 SERIES SILL DETAIL
PROJECT OUT

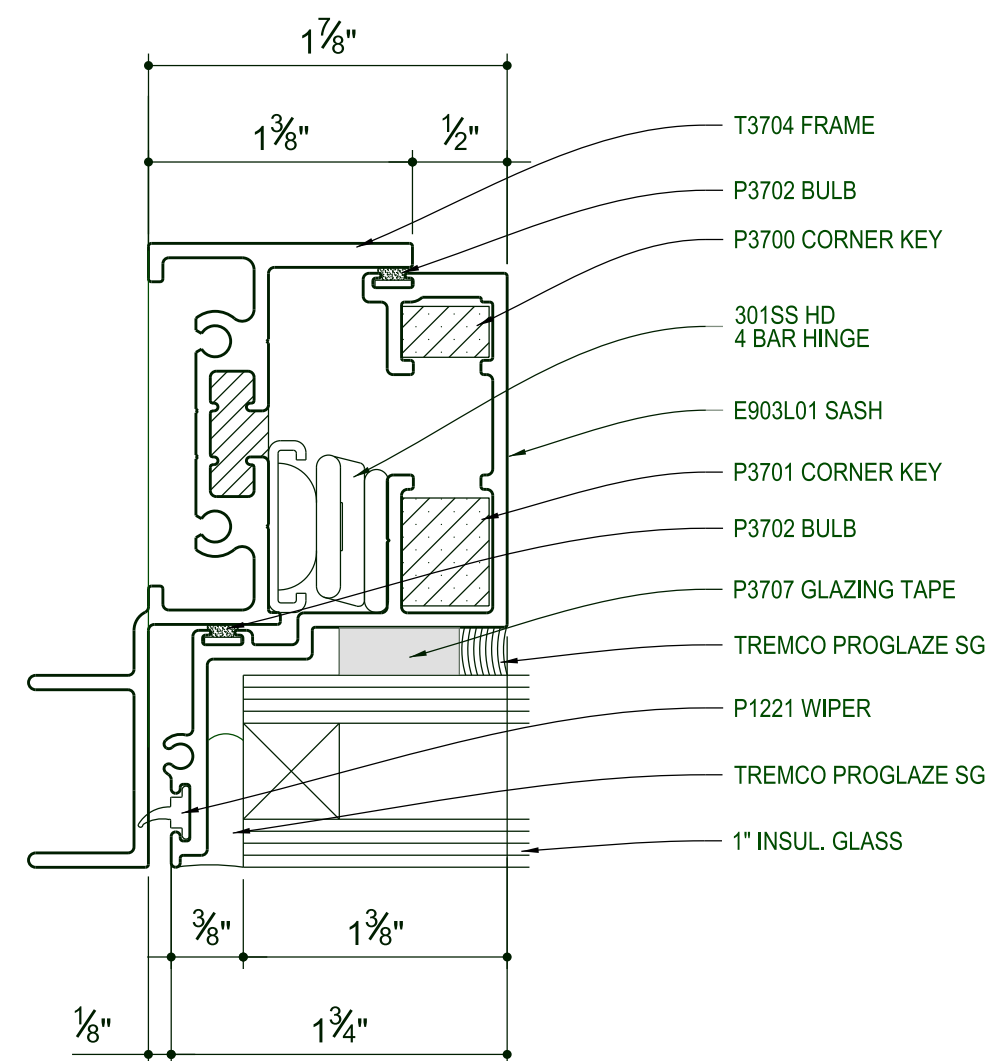

3 CWV3700 SERIES JAMB DETAIL
PROJECT OUT

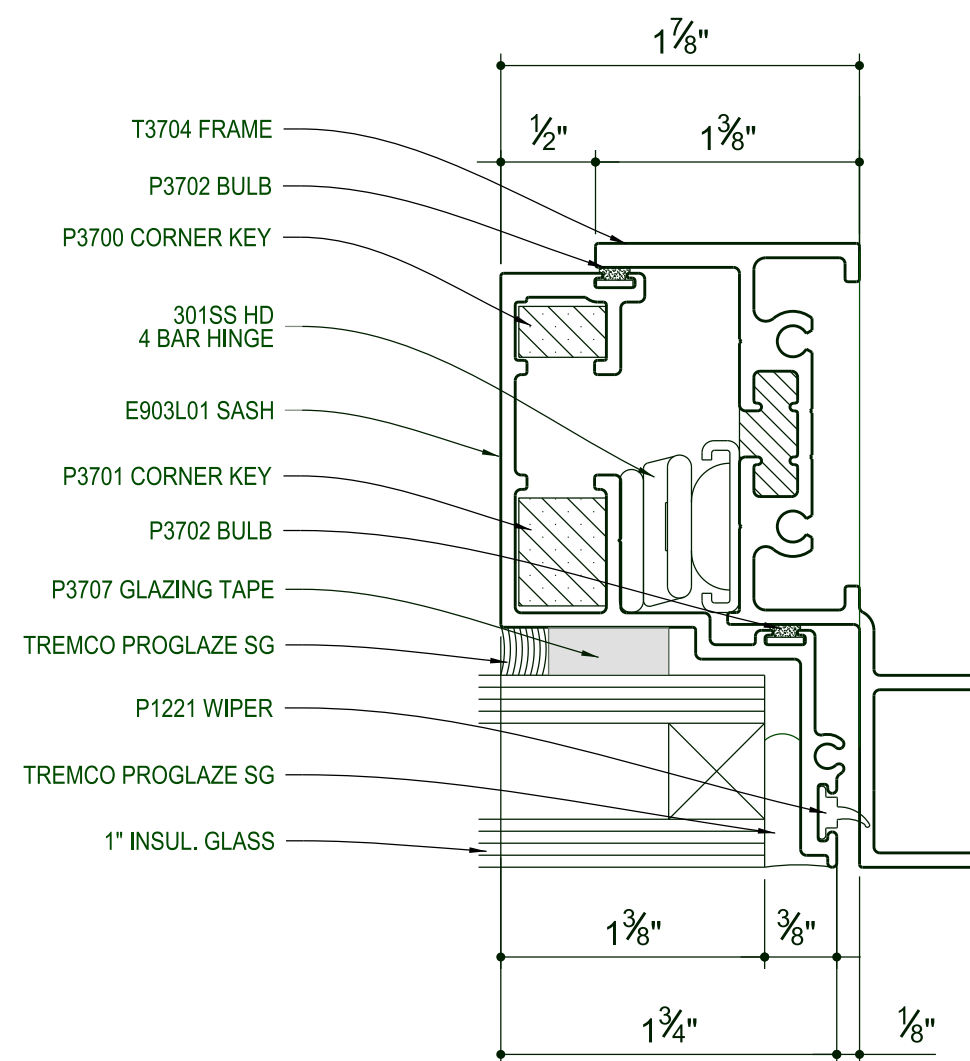

4 CWV3700 SERIES JAMB DETAIL
PROJECT OUT

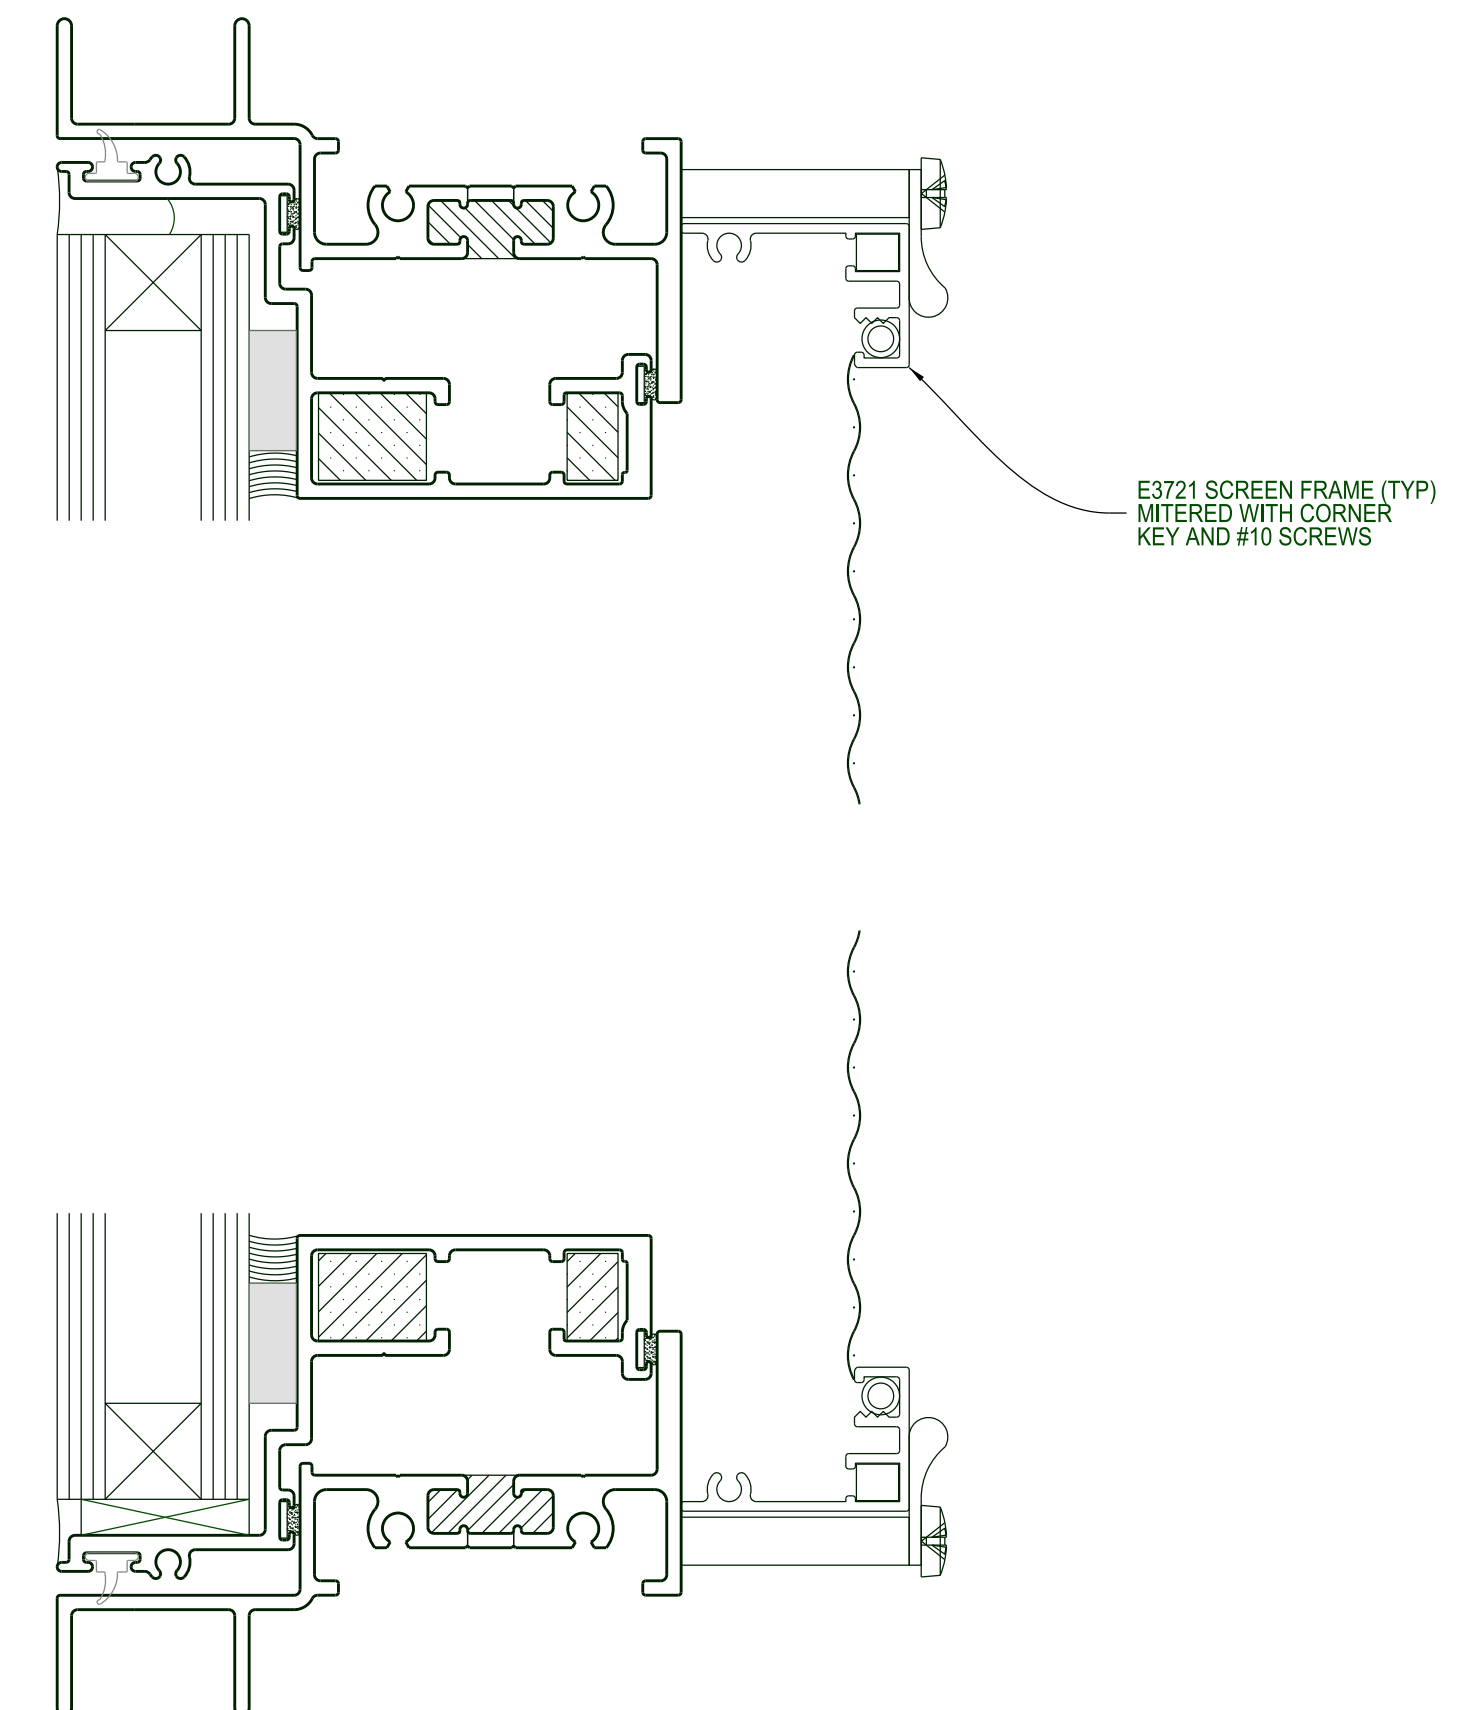

CWV3700 SERIES OPTIONAL SCREEN DETAIL

WINDOW SERIES:
CWV (concealed manual push out)

Drawing Title:

EZ VENT COMMERCIAL WINDOWS

8235 Belding Road, Rockford, Michigan 49341
Ph: 616-874-2787

