




WINDOW ELEVATION  
(EXTERIOR VIEW)

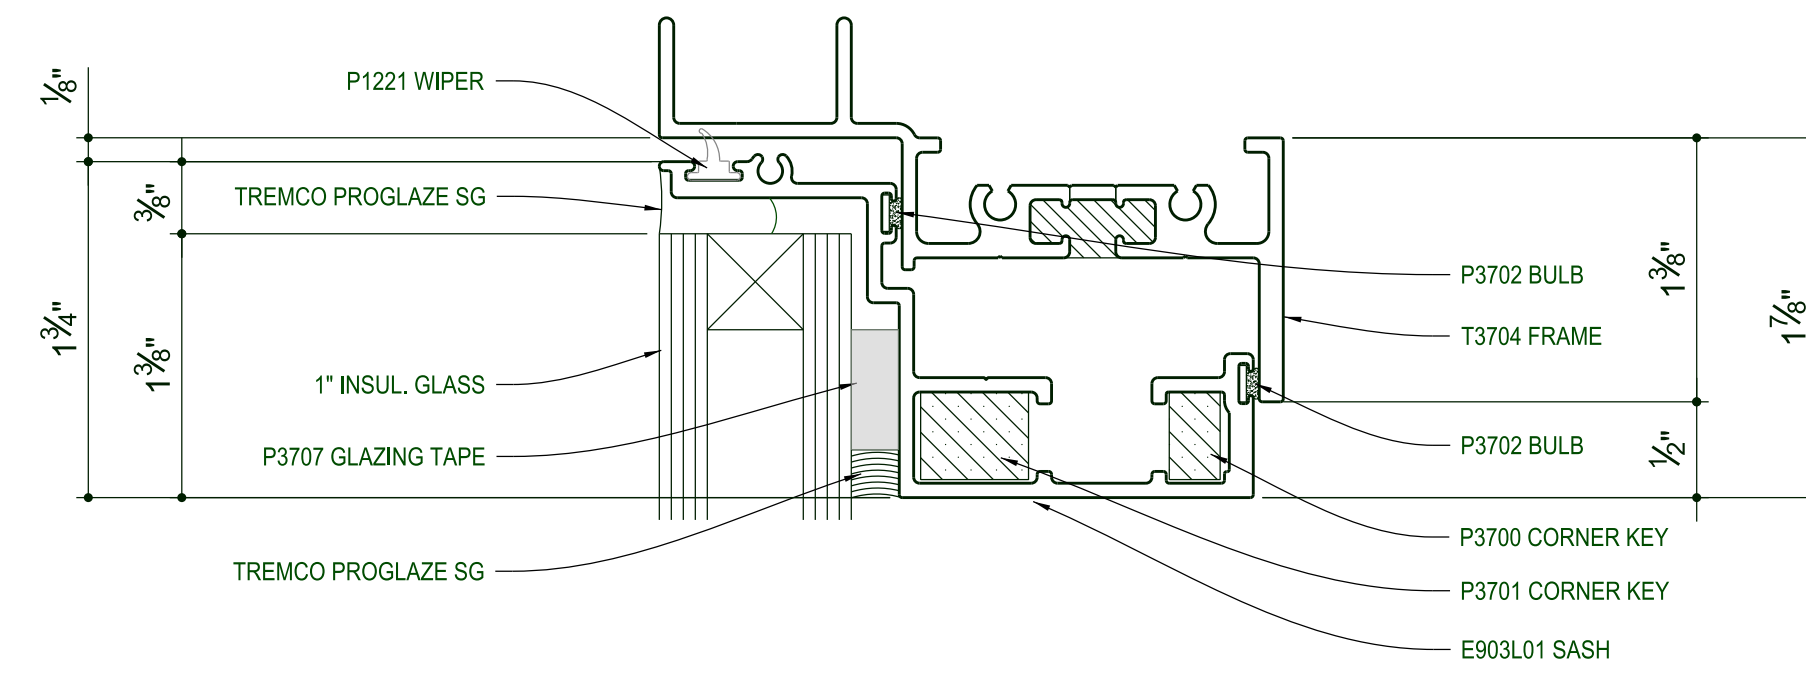


1 rCW3700 SERIES HEAD DETAIL  
PROJECT OUT

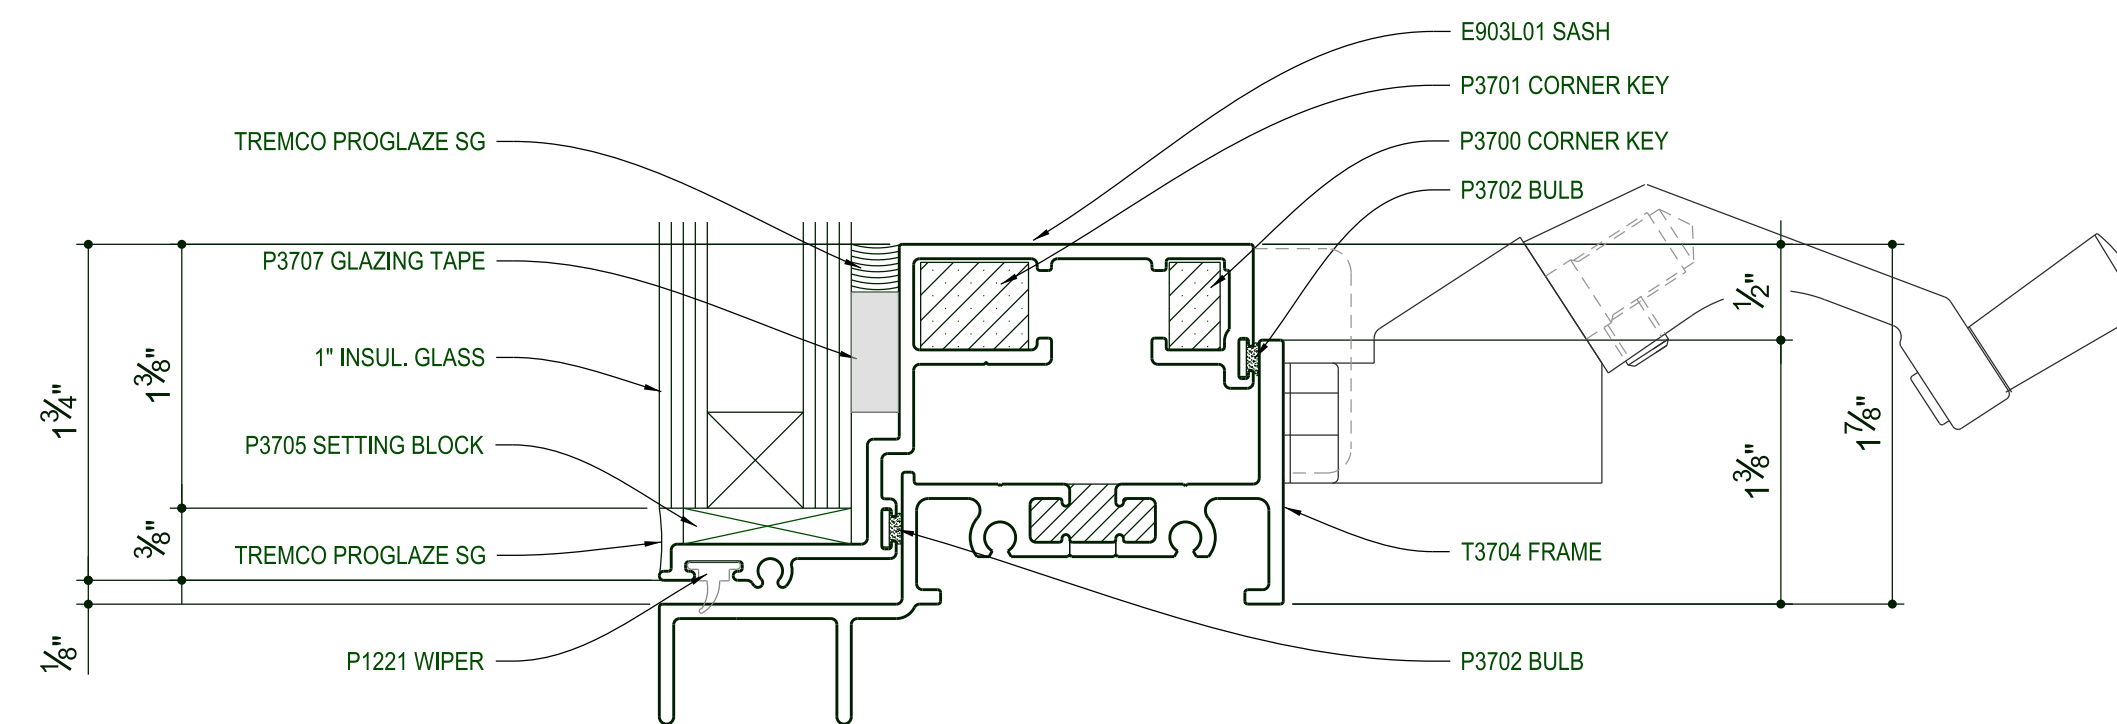


2 rCW3700 SERIES SILL DETAIL  
PROJECT OUT

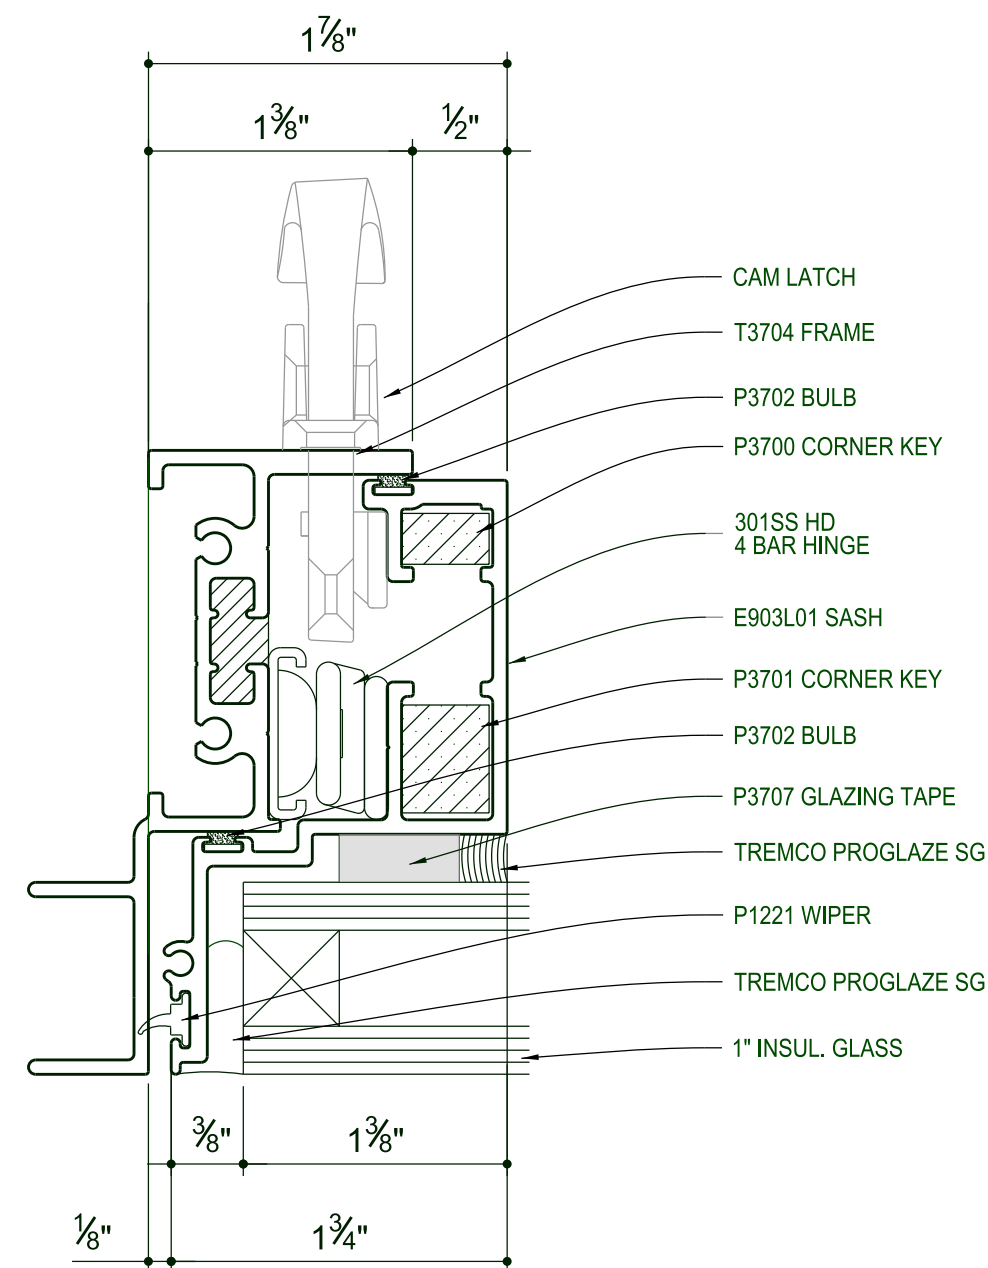

3 rCW3700 SERIES JAMB DETAIL  
PROJECT OUT

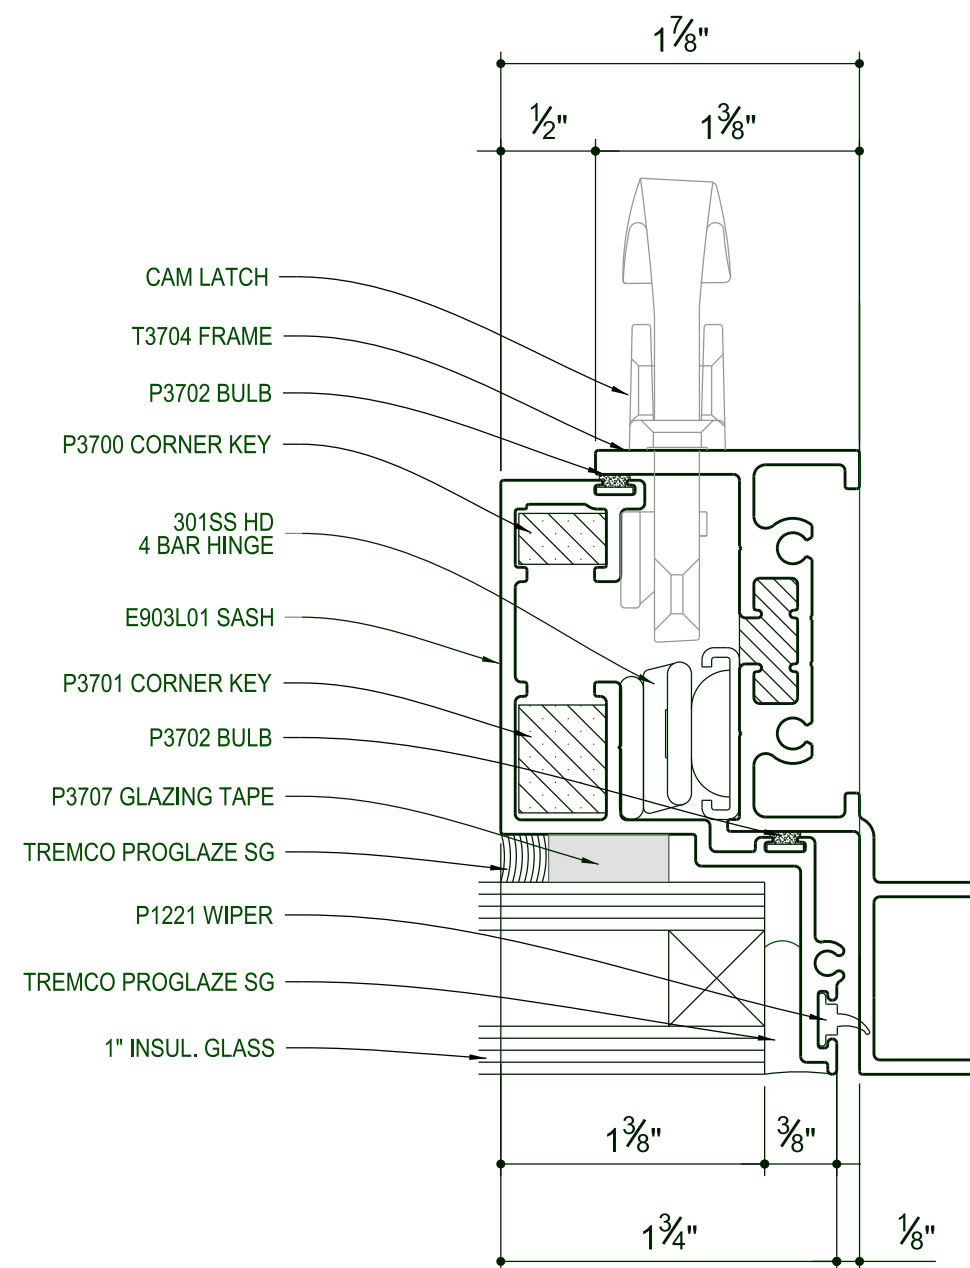

4 rCW3700 SERIES JAMB DETAIL  
PROJECT OUT

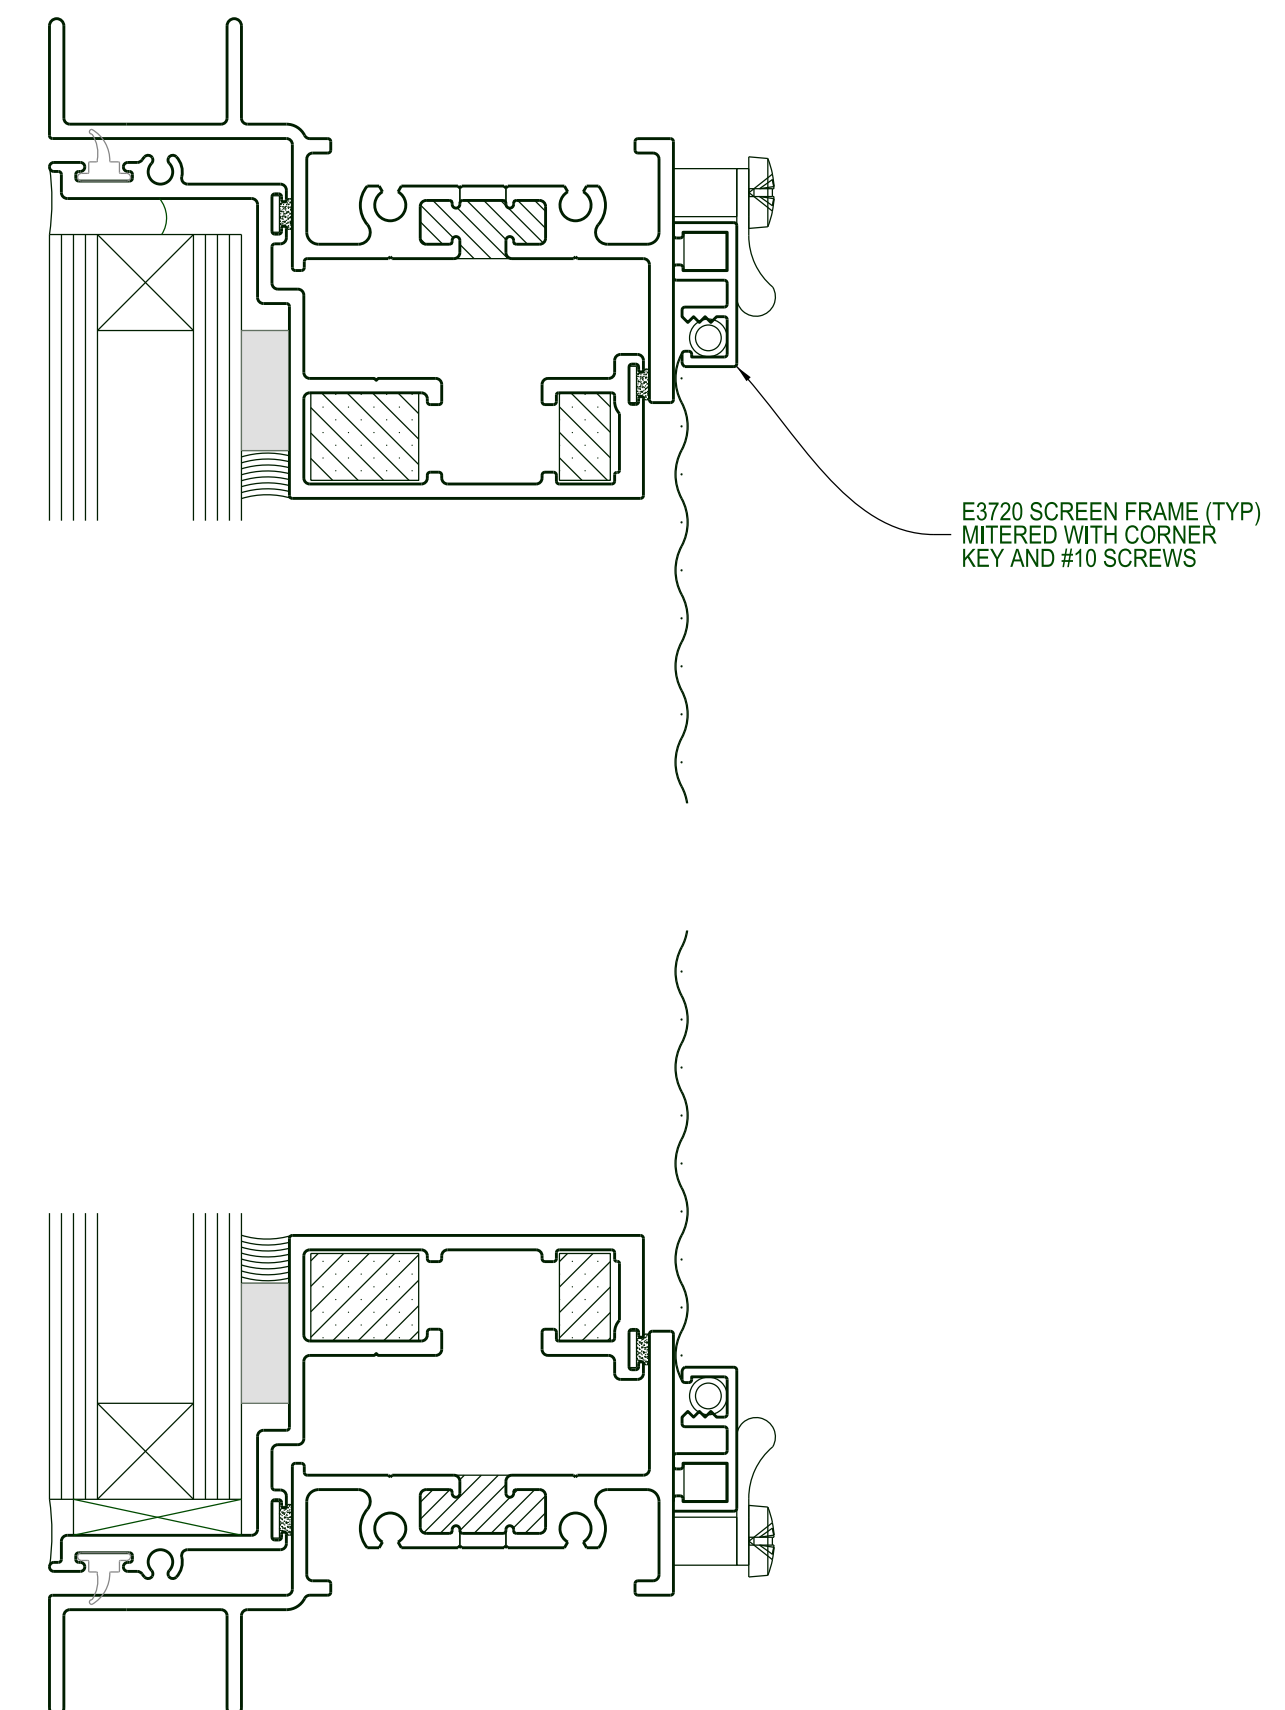

rCW3700 SERIES OPTIONAL SCREEN DETAIL

WINDOW SERIES:  
**rCW (roto operated concealed awning)**

Drawing Title:

**EZ VENT COMMERCIAL WINDOWS**  
8235 Belding Road, Rockford, Michigan 49341  
Ph: 616-874-2787

