




WINDOW ELEVATION
(EXTERIOR VIEW)

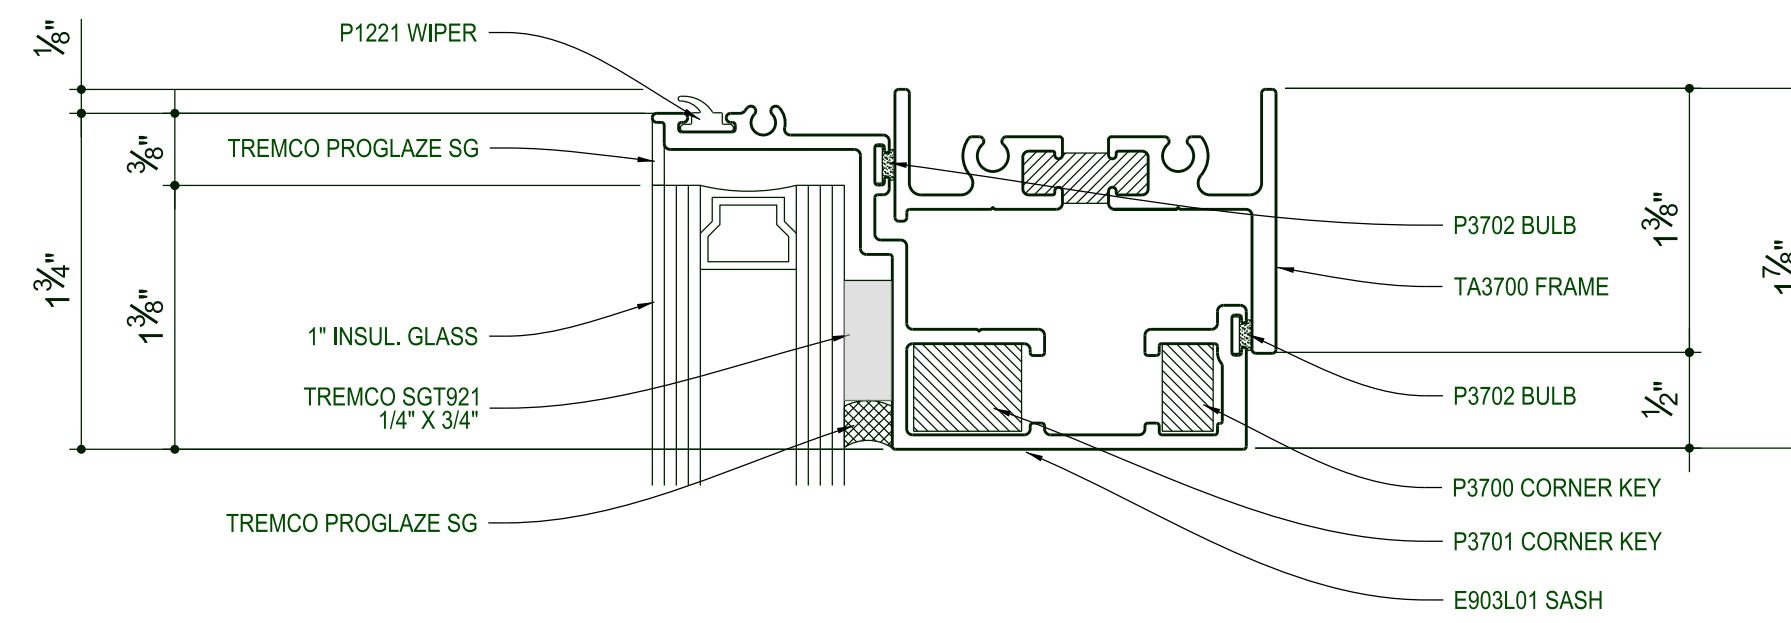


1 HBW3700 SERIES HEAD DETAIL
PROJECT OUT

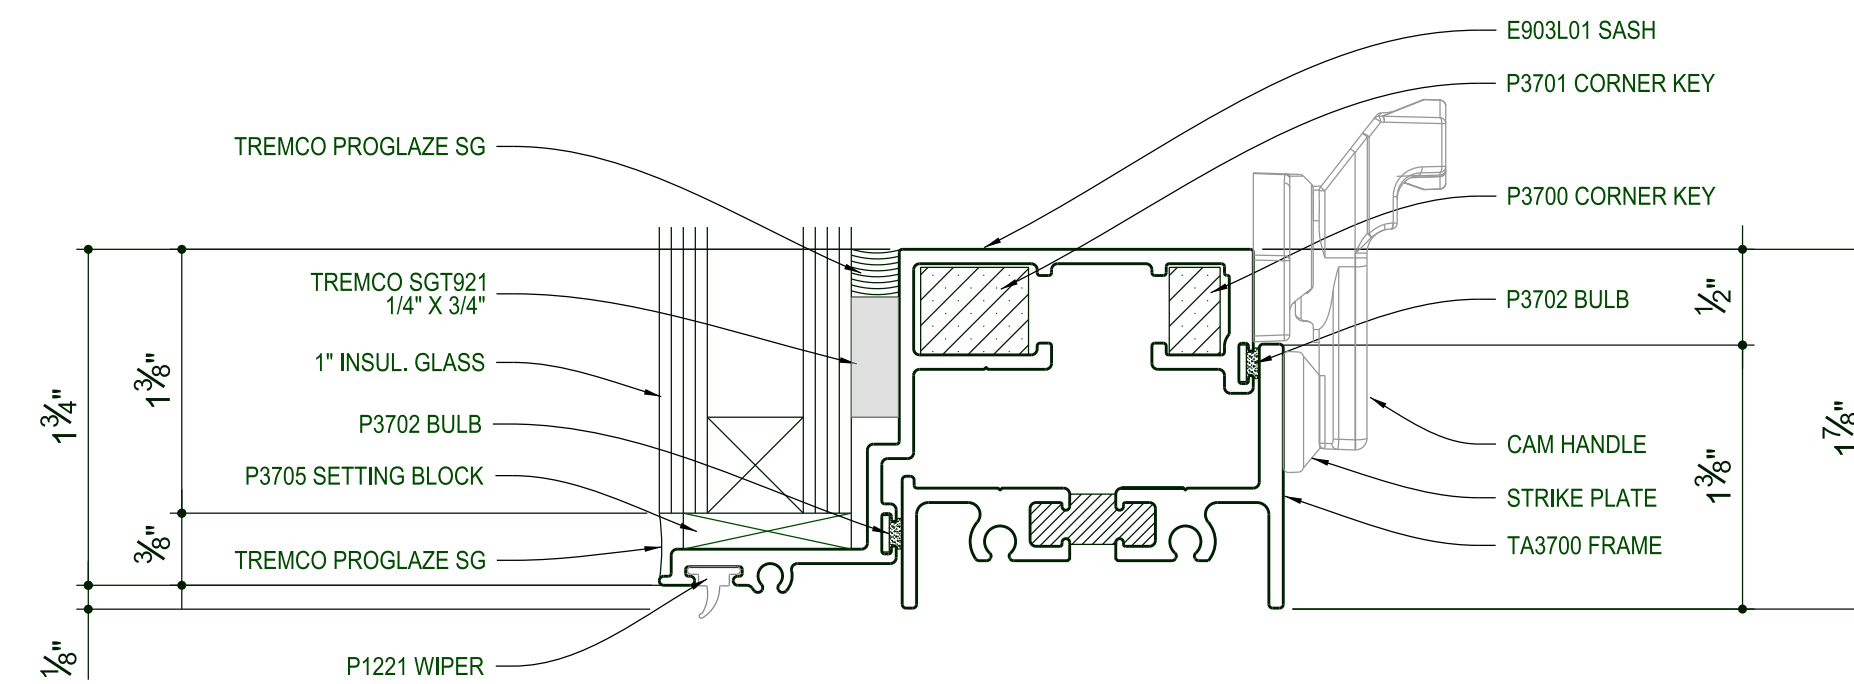


2 HBW3700 SERIES SILL DETAIL
PROJECT OUT

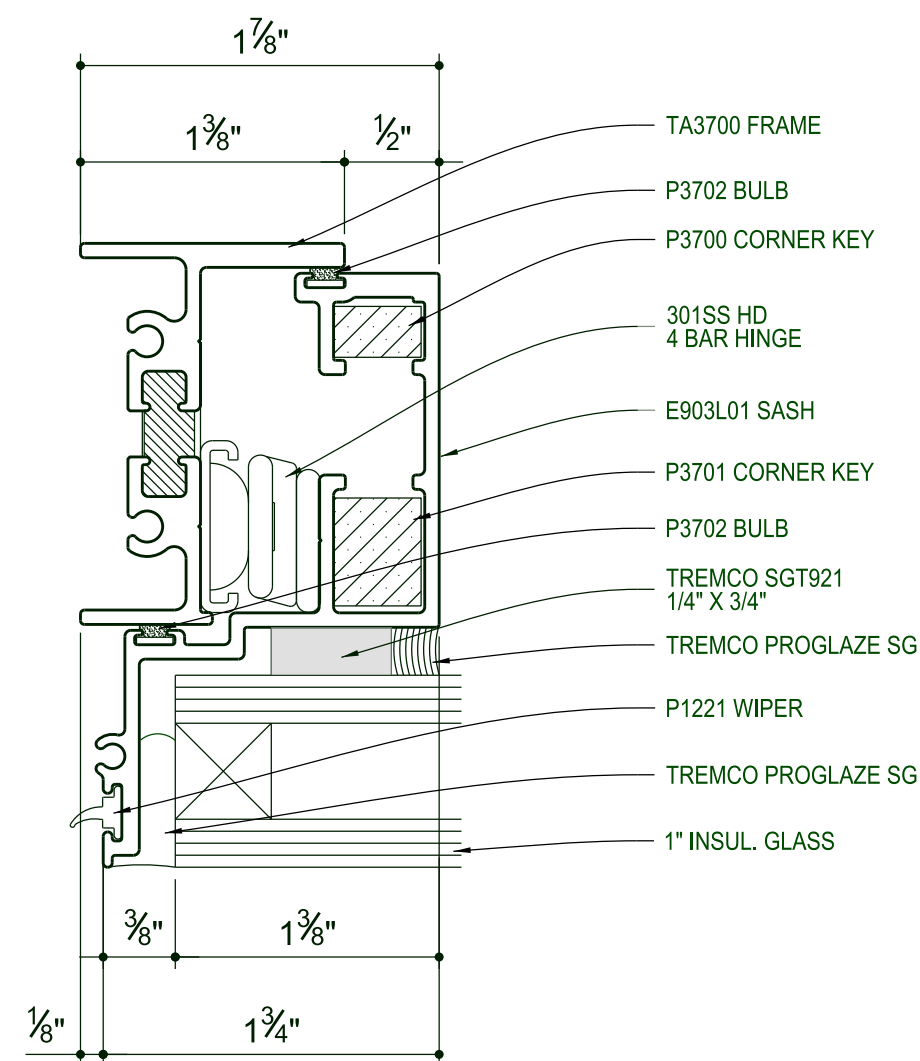

3 HBW3700 SERIES JAMB DETAIL
PROJECT OUT

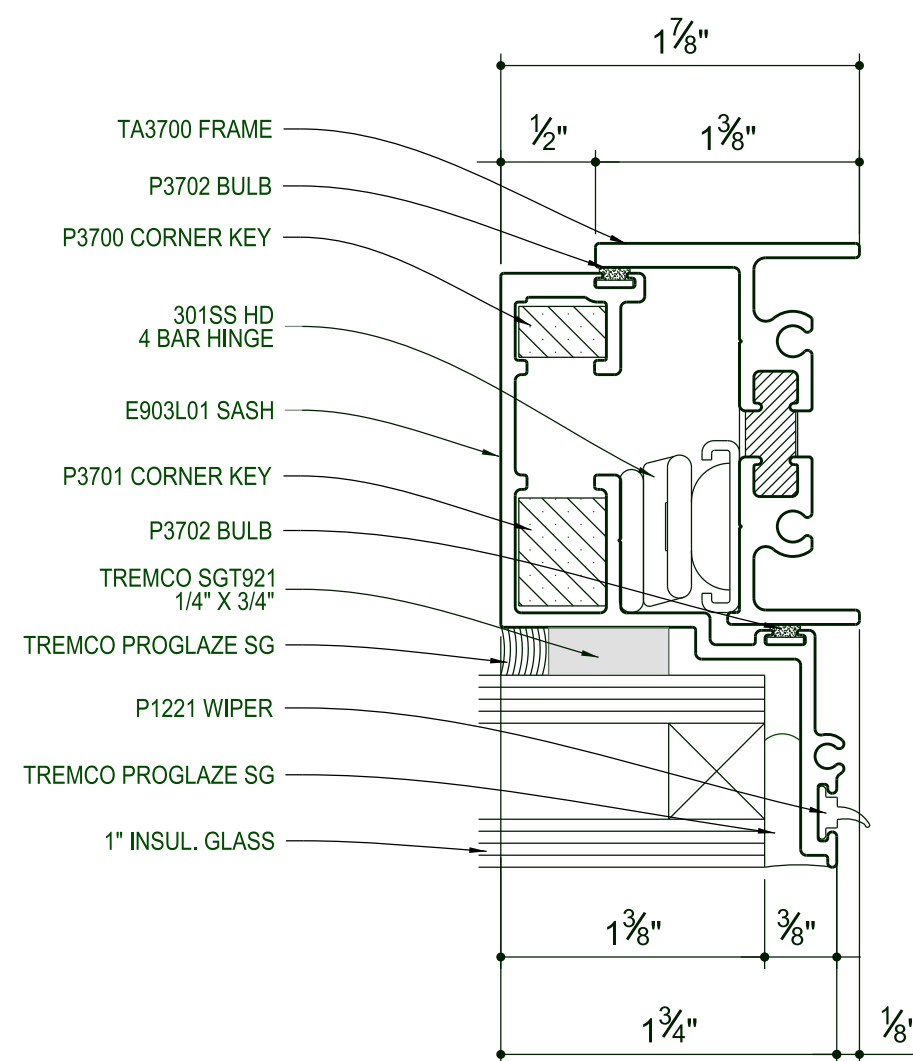

4 HBW3700 SERIES JAMB DETAIL
PROJECT OUT

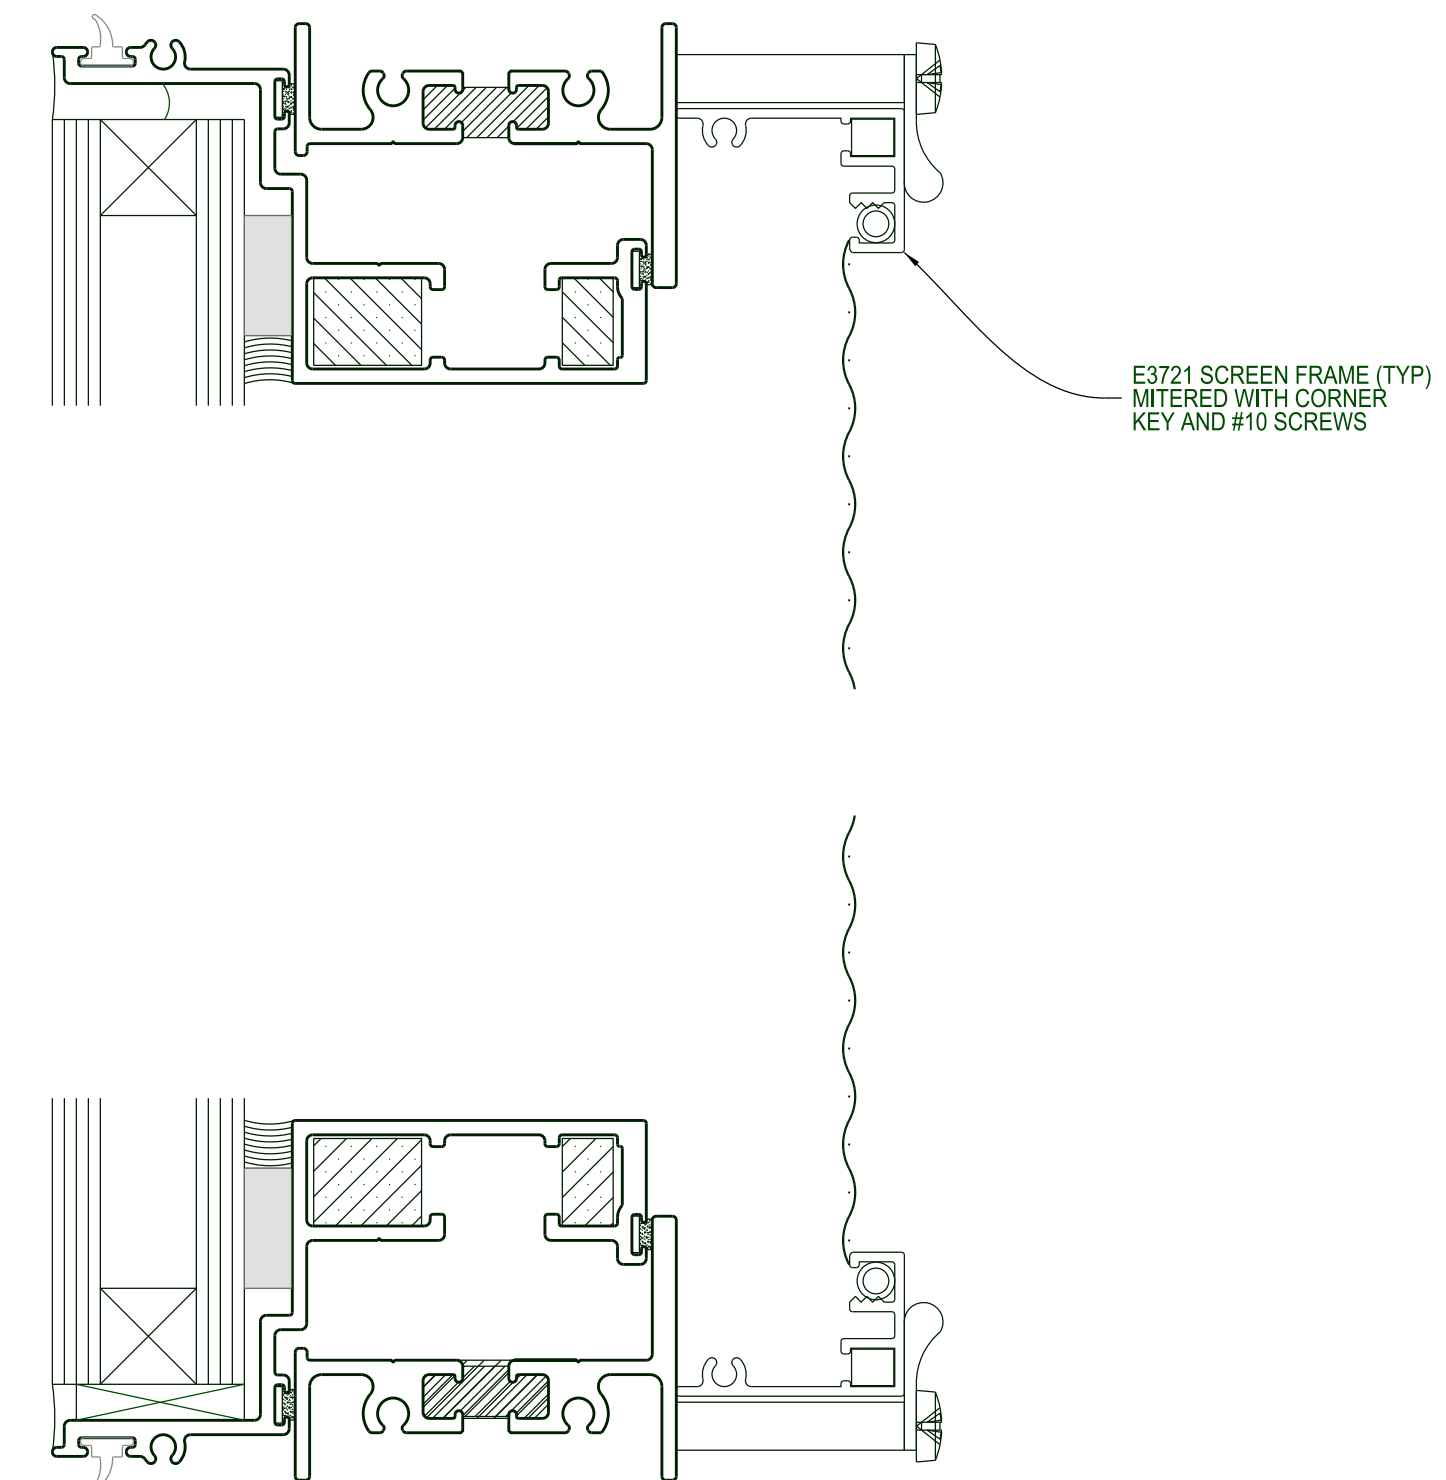

HBW3700 SERIES OPTIONAL SCREEN DETAIL

WINDOW SERIES:
HBW (Manual pushout hybrid awning)

Drawing Title:

EZ VENT COMMERCIAL WINDOWS
8235 Belding Road, Rockford, Michigan 49341
Ph: 616-874-2787

