




WINDOW ELEVATION
(EXTERIOR VIEW)

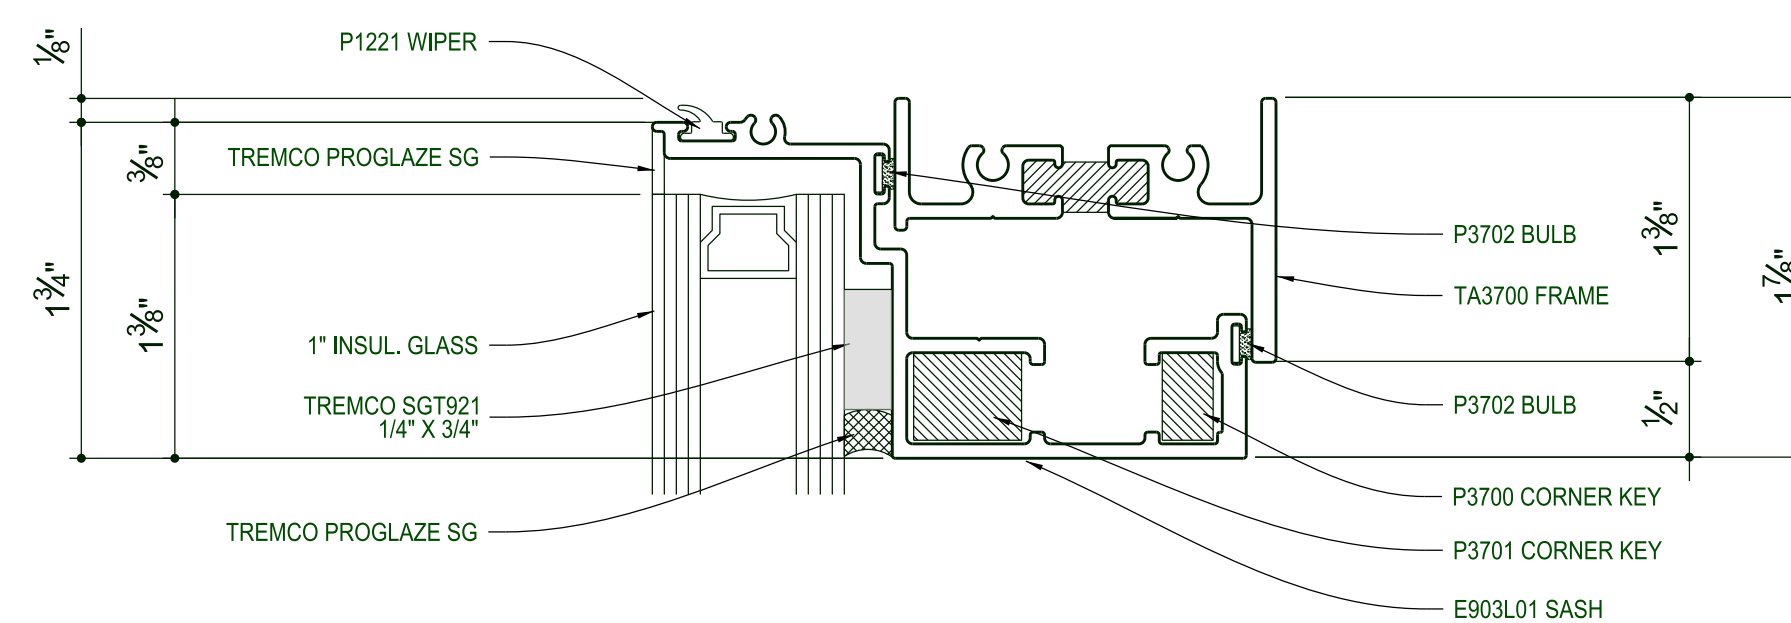


1 rHBW3700 SERIES HEAD DETAIL
PROJECT OUT

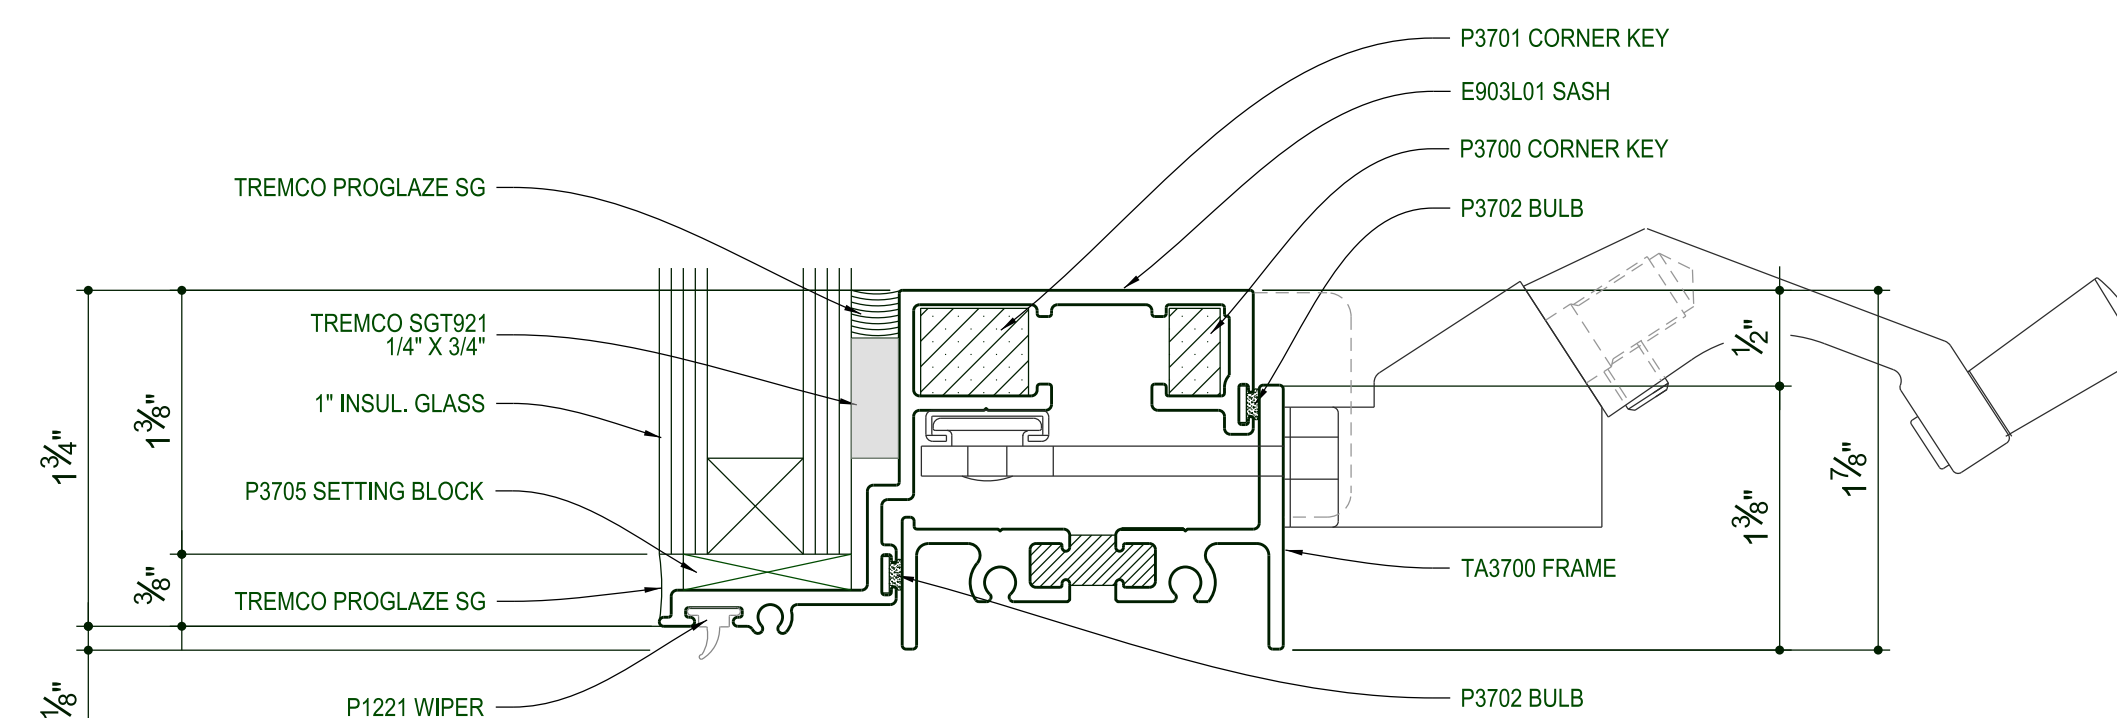


2 rHBW3700 SERIES SILL DETAIL
PROJECT OUT

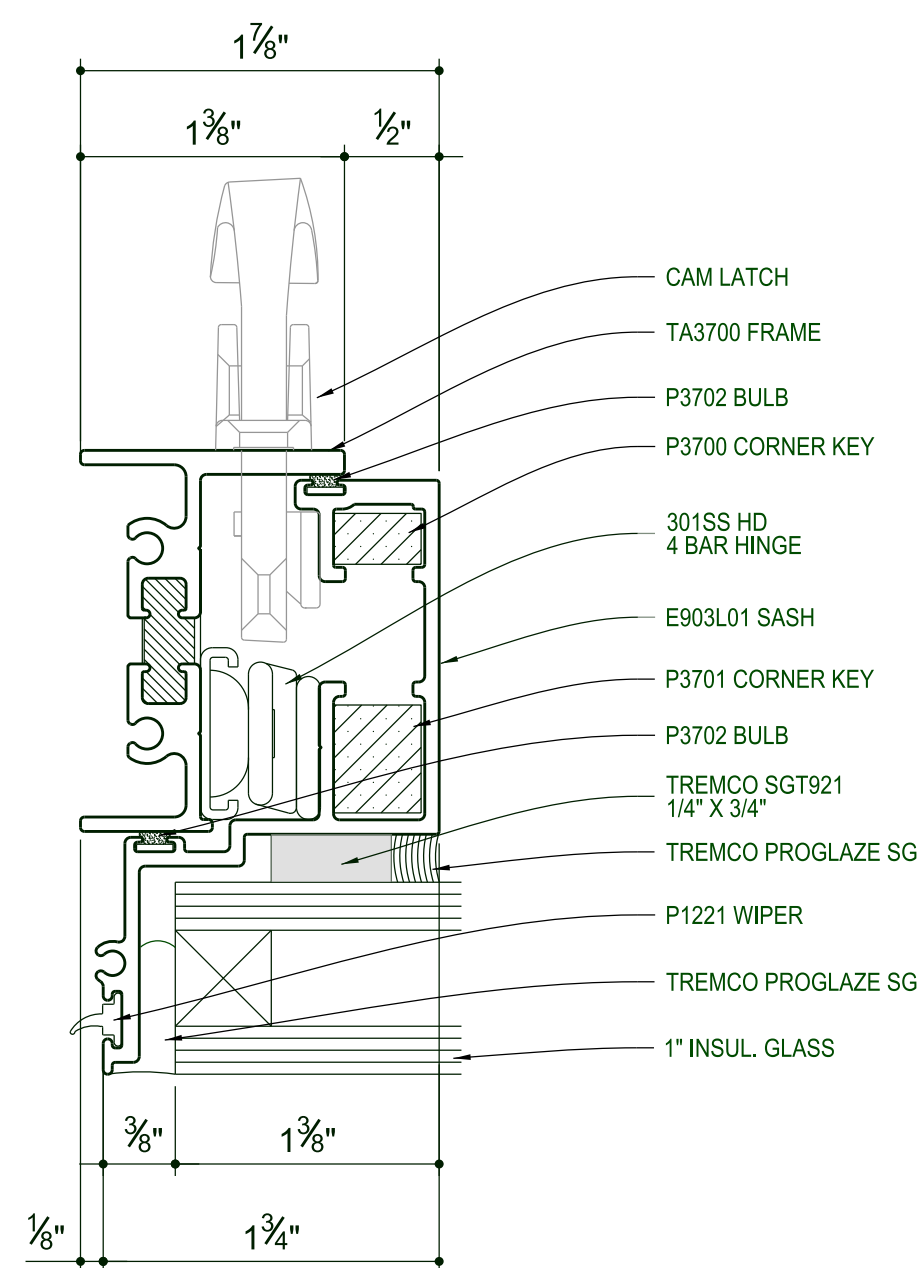

3 rHBW3700 SERIES JAMB DETAIL
PROJECT OUT

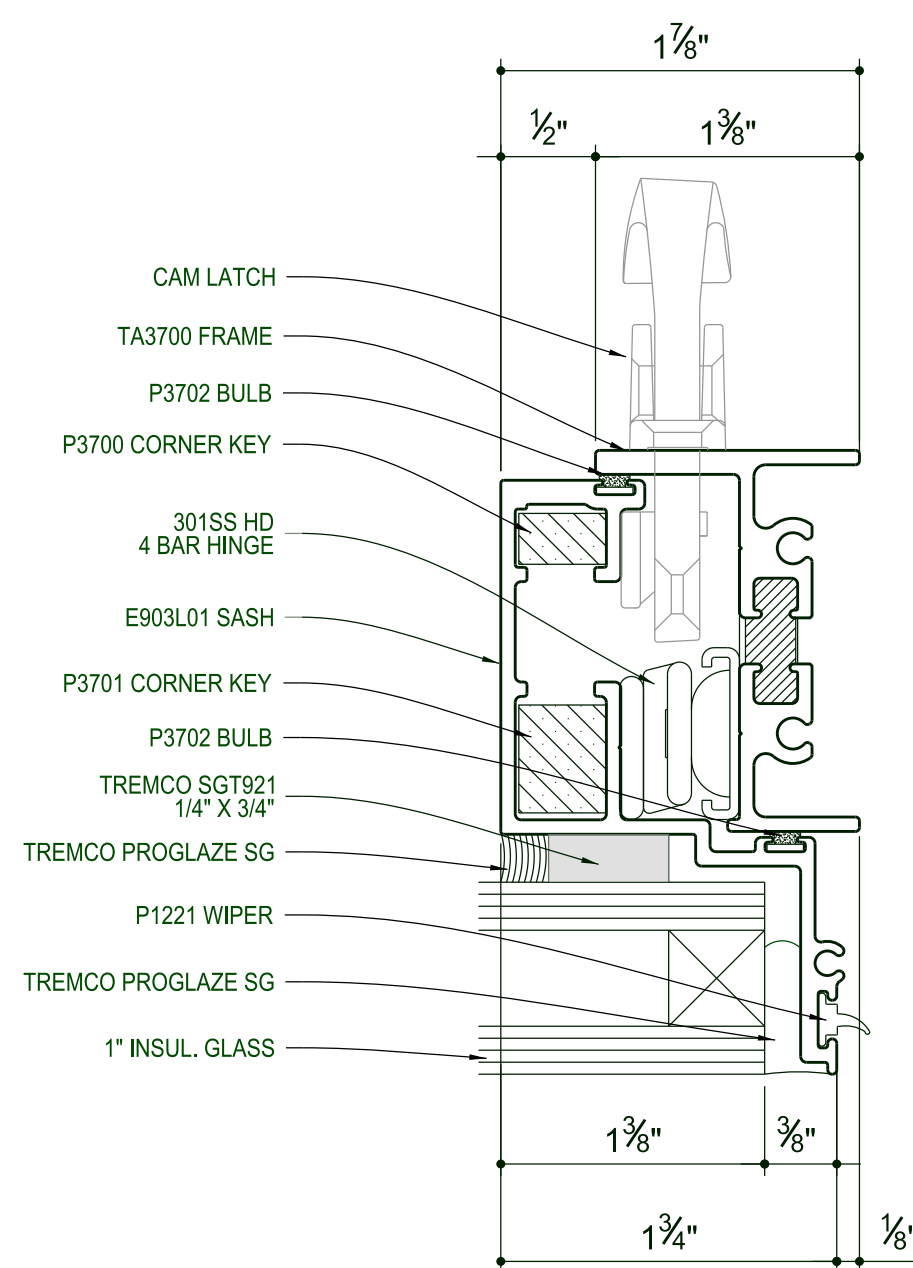

4 rHBW3700 SERIES JAMB DETAIL
PROJECT OUT

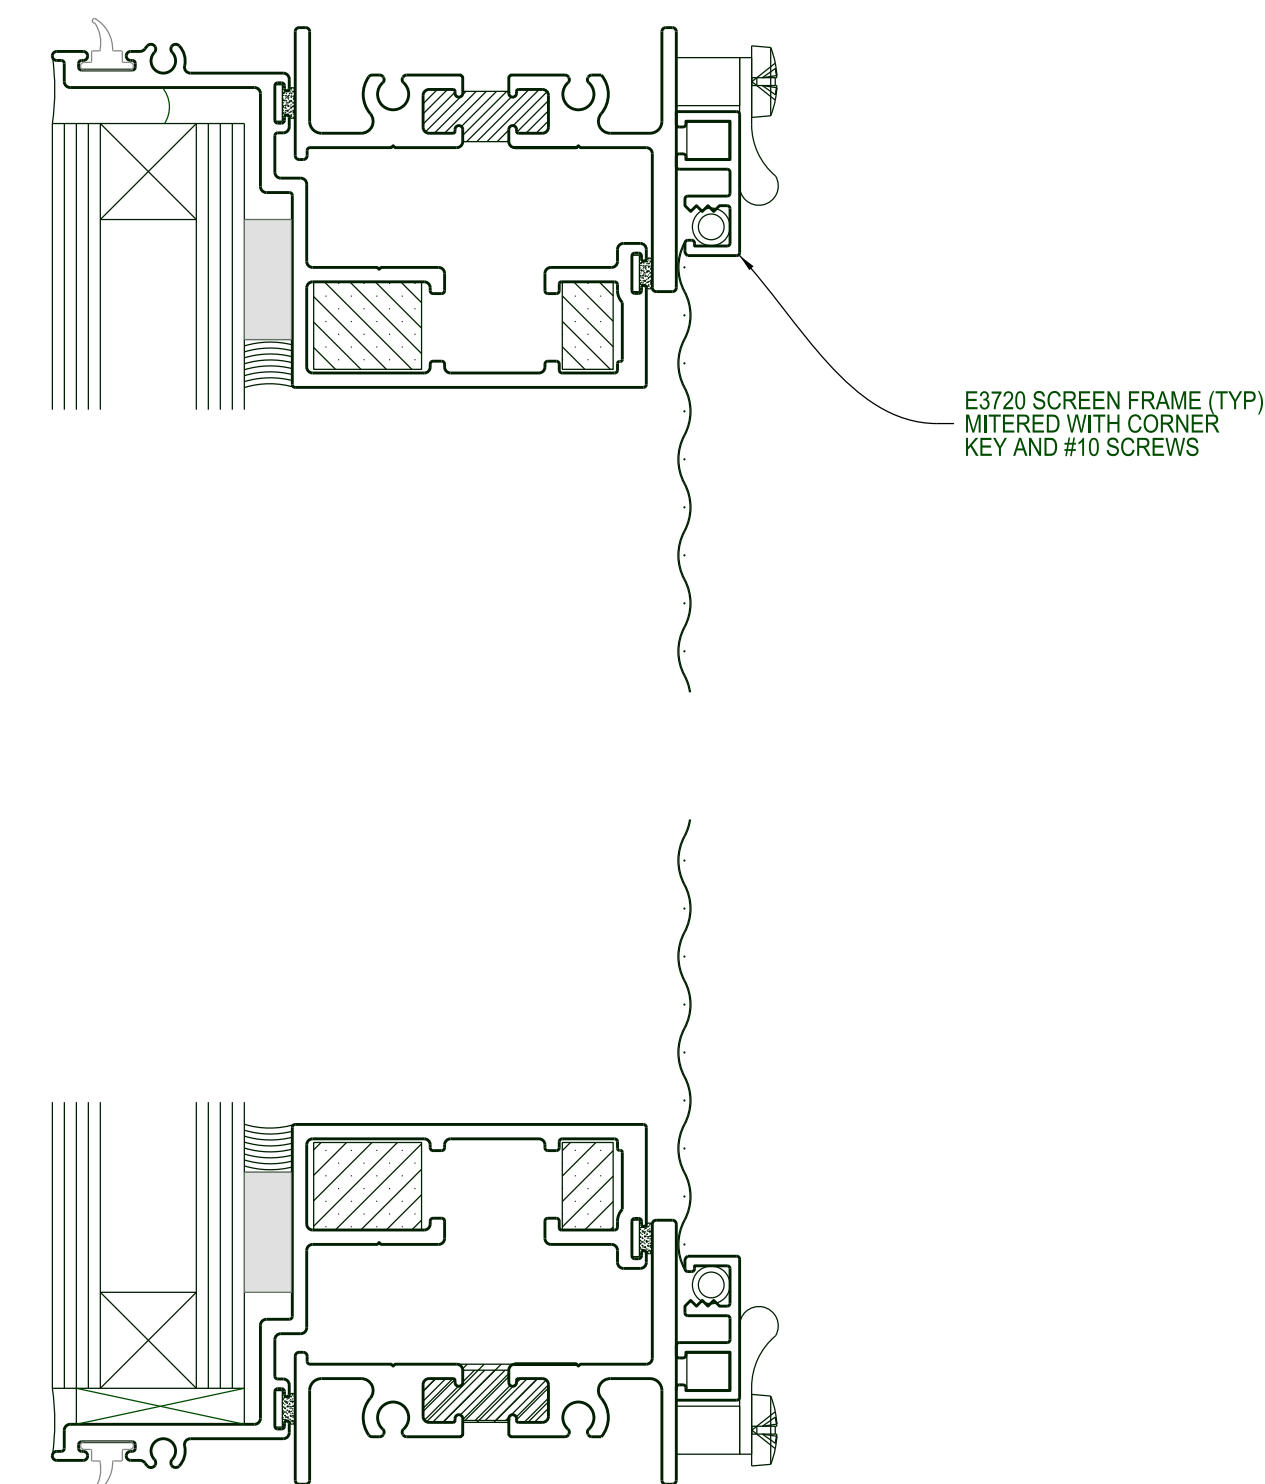

rHBW3700 SERIES OPTIONAL SCREEN DETAIL

WINDOW SERIES:
rHBW (roto operated hybrid awning)

Drawing Title:

EZ VENT COMMERCIAL WINDOWS

8235 Belding Road, Rockford, Michigan 49341
Ph: 616-874-2787

