




WINDOW ELEVATION  
(EXTERIOR VIEW)

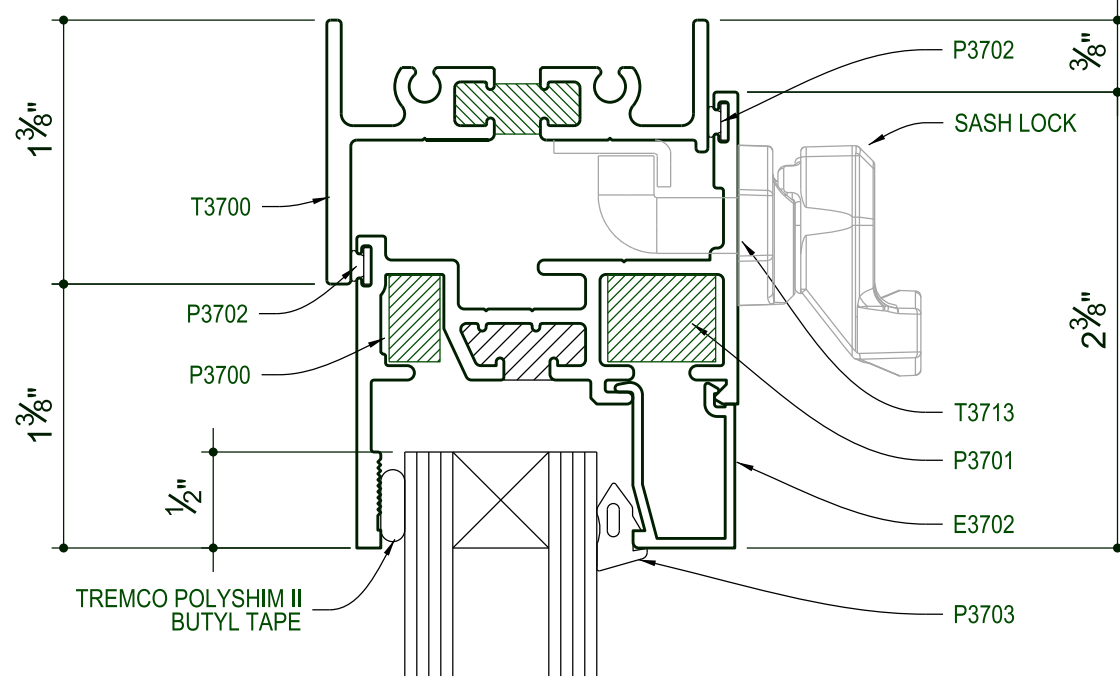


1 HW3700 SERIES HEAD DETAIL  
PROJECT IN

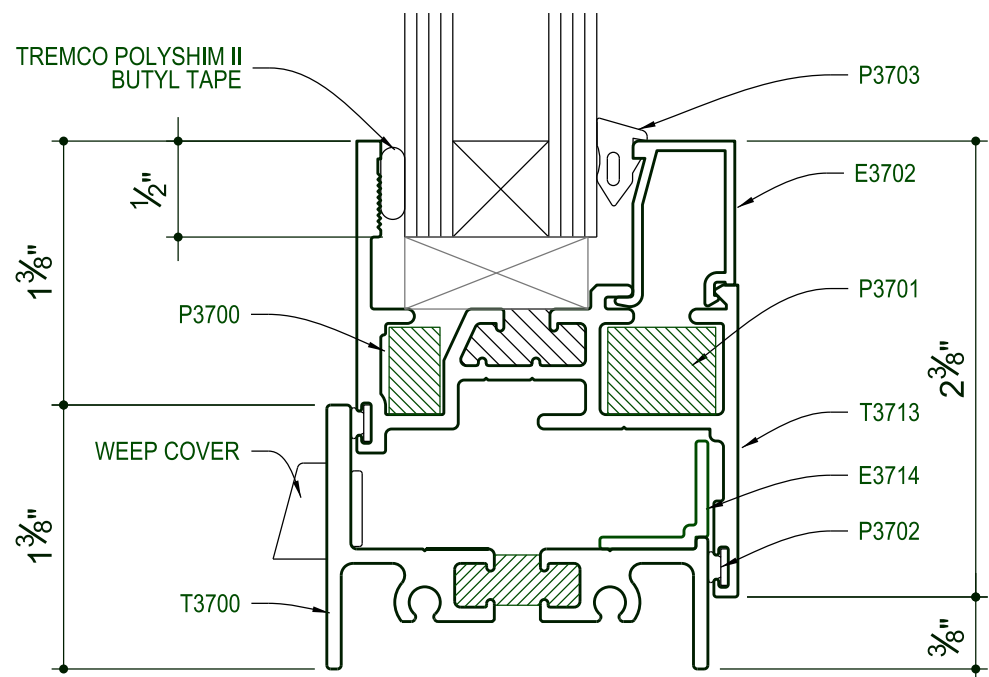


2 HW3700 SERIES SILL DETAIL  
PROJECT IN

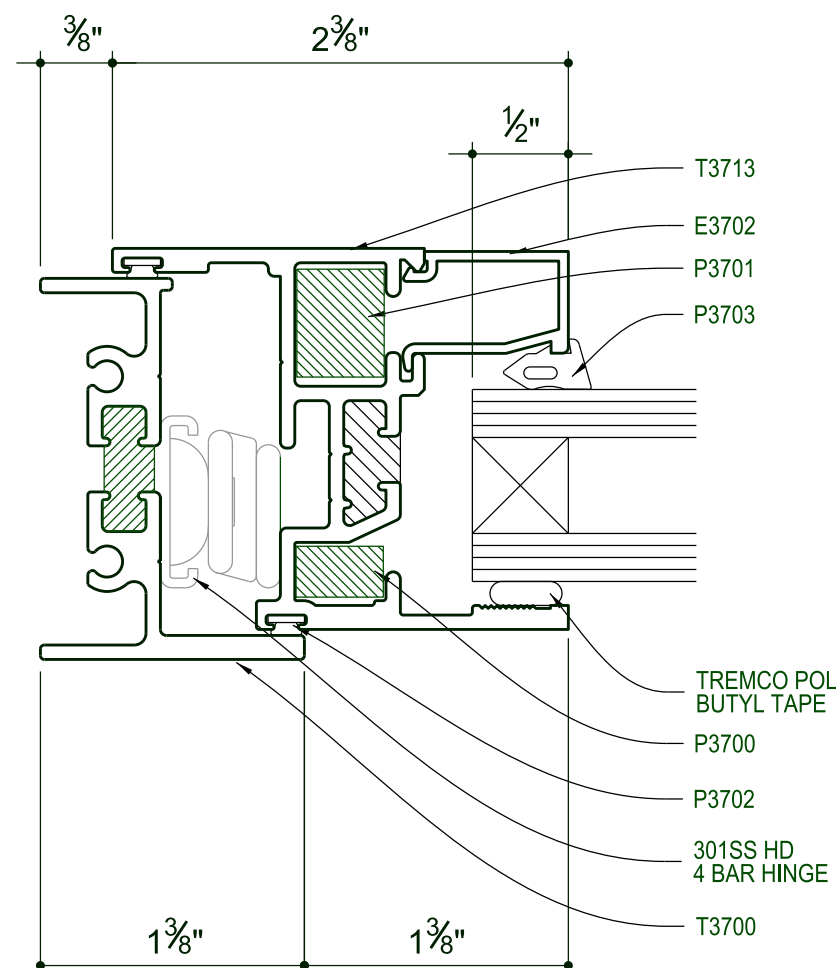


3 HW3700 SERIES JAMB DETAIL  
PROJECT IN

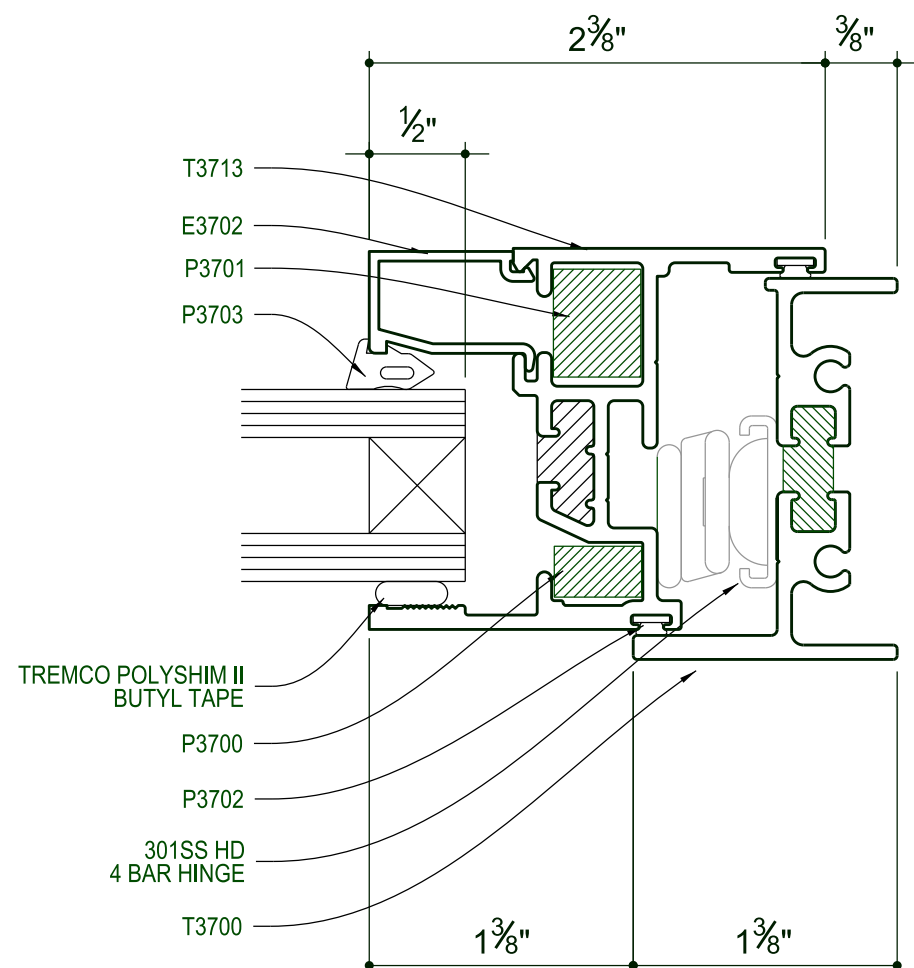


4 HW3700 SERIES JAMB DETAIL  
PROJECT IN

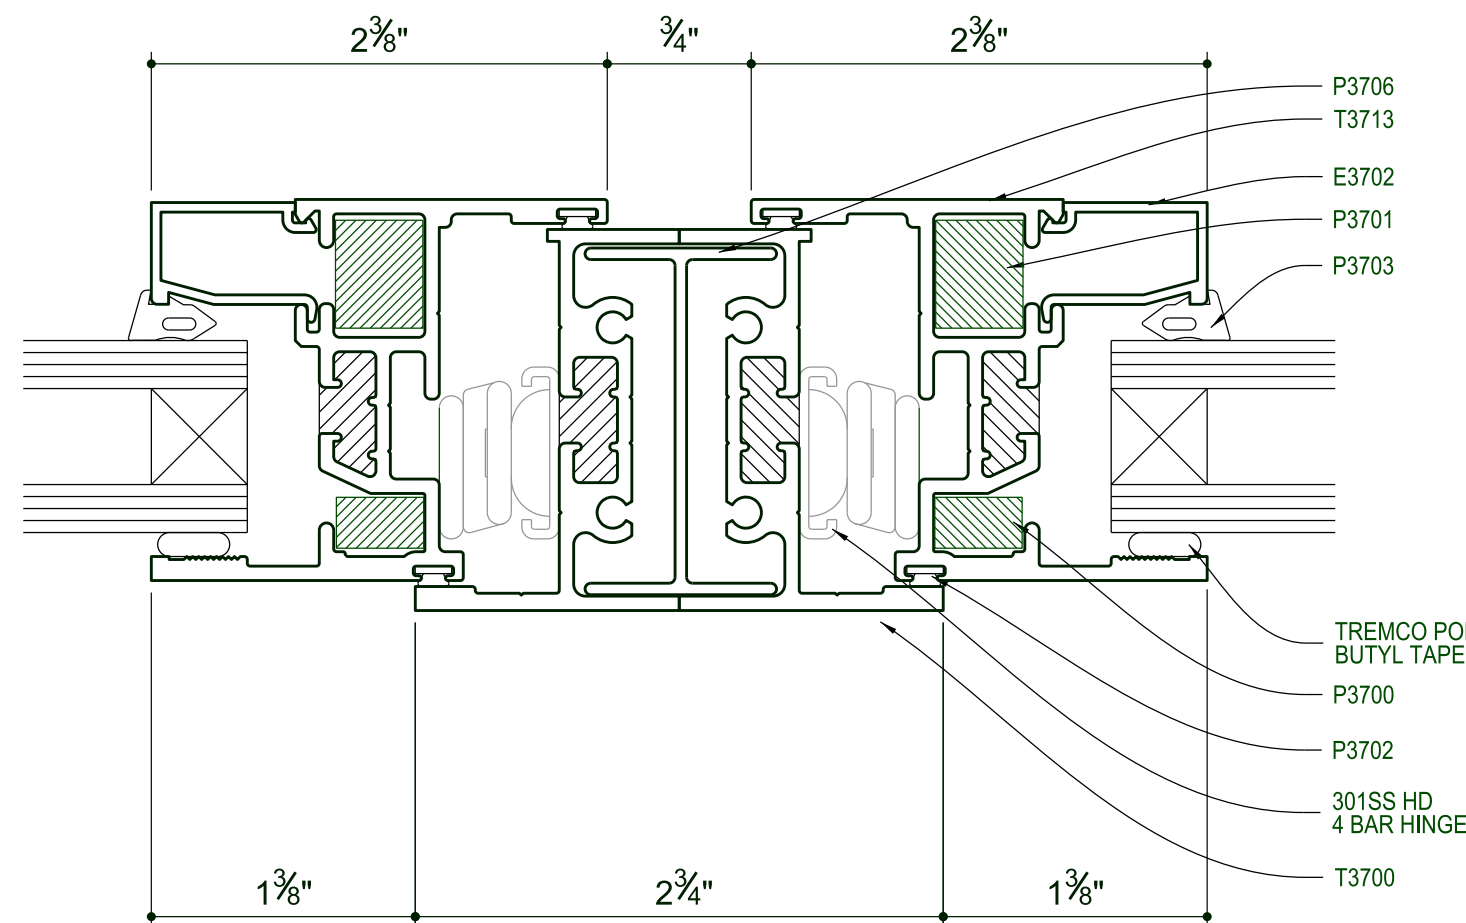


5 HW3700 SERIES MULL DETAIL  
PROJECT IN

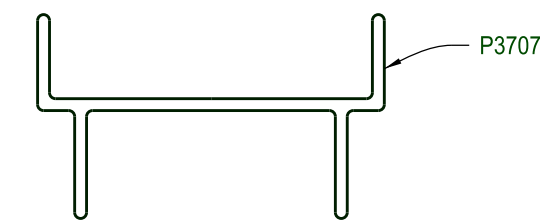



HW3700 SERIES GLAZING POCKET ADAPTOR

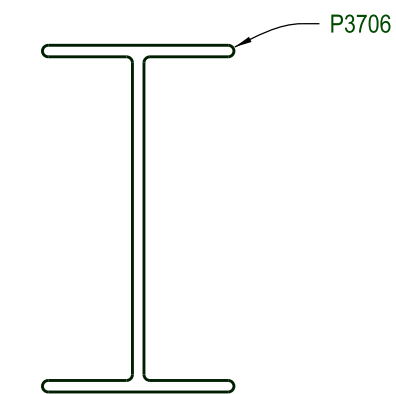

HW3700 SERIES MULL ADAPTOR

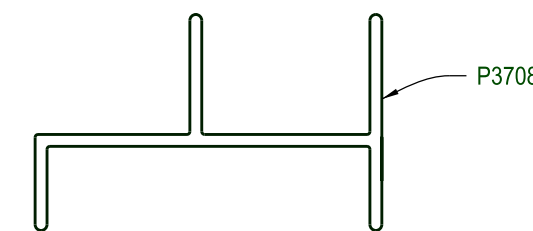

HW3700 SERIES GLAZING POCKET OFFSET ADAPTOR

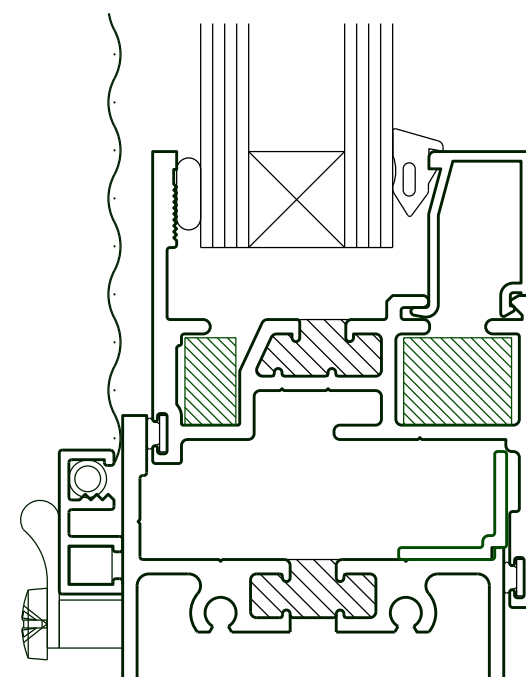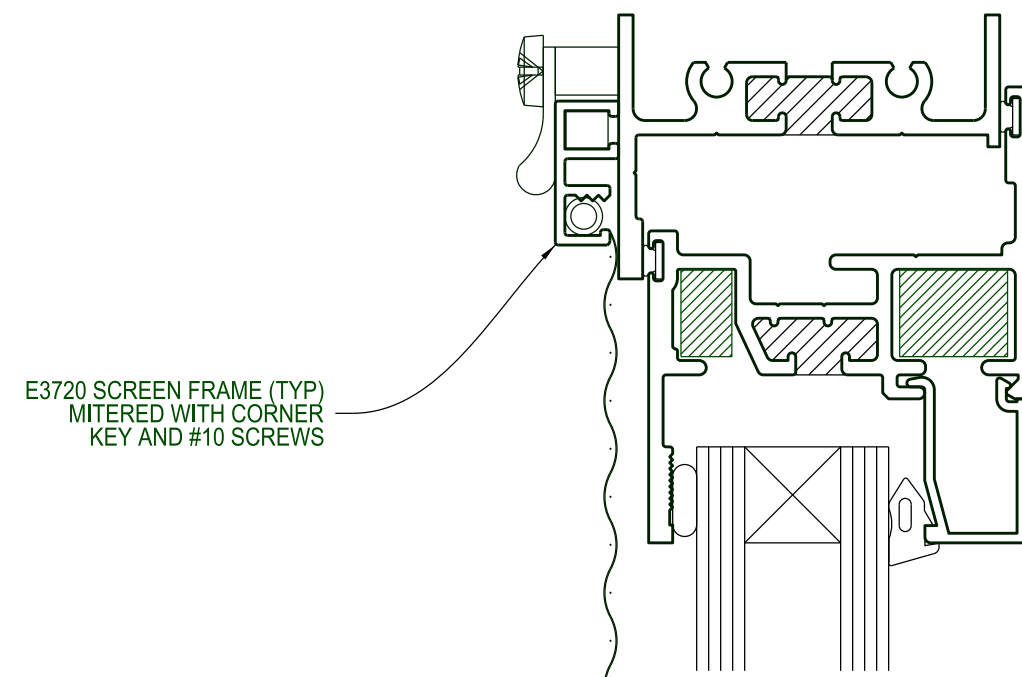

HW3700 SERIES OPTIONAL SCREEN DETAIL

WINDOW SERIES:

HW (hopper inswing vent)

Drawing Title:

EZ VENT COMMERCIAL WINDOWS

8235 Belding Road, Rockford, Michigan 49341

Ph: 616-874-2787

