




WINDOW ELEVATION
(EXTERIOR VIEW)

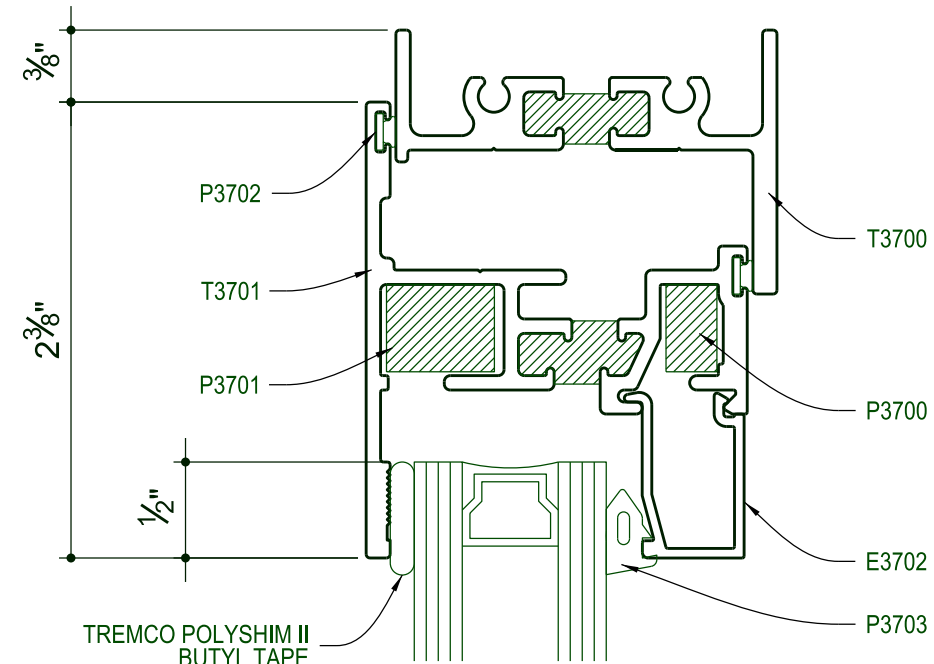

① rVW3700 SERIES HEAD DETAIL
PROJECT OUT

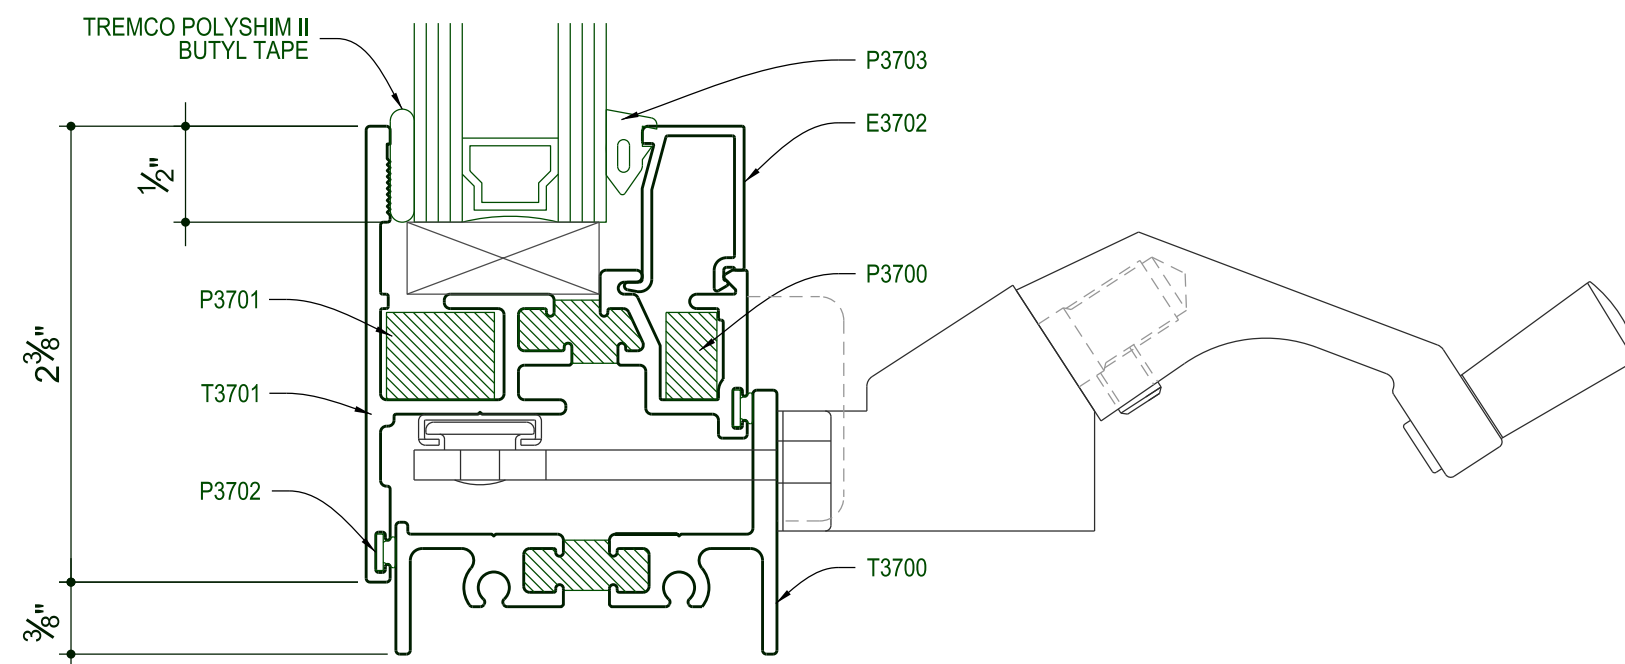


② rVW3700 SERIES SILL DETAIL
PROJECT OUT

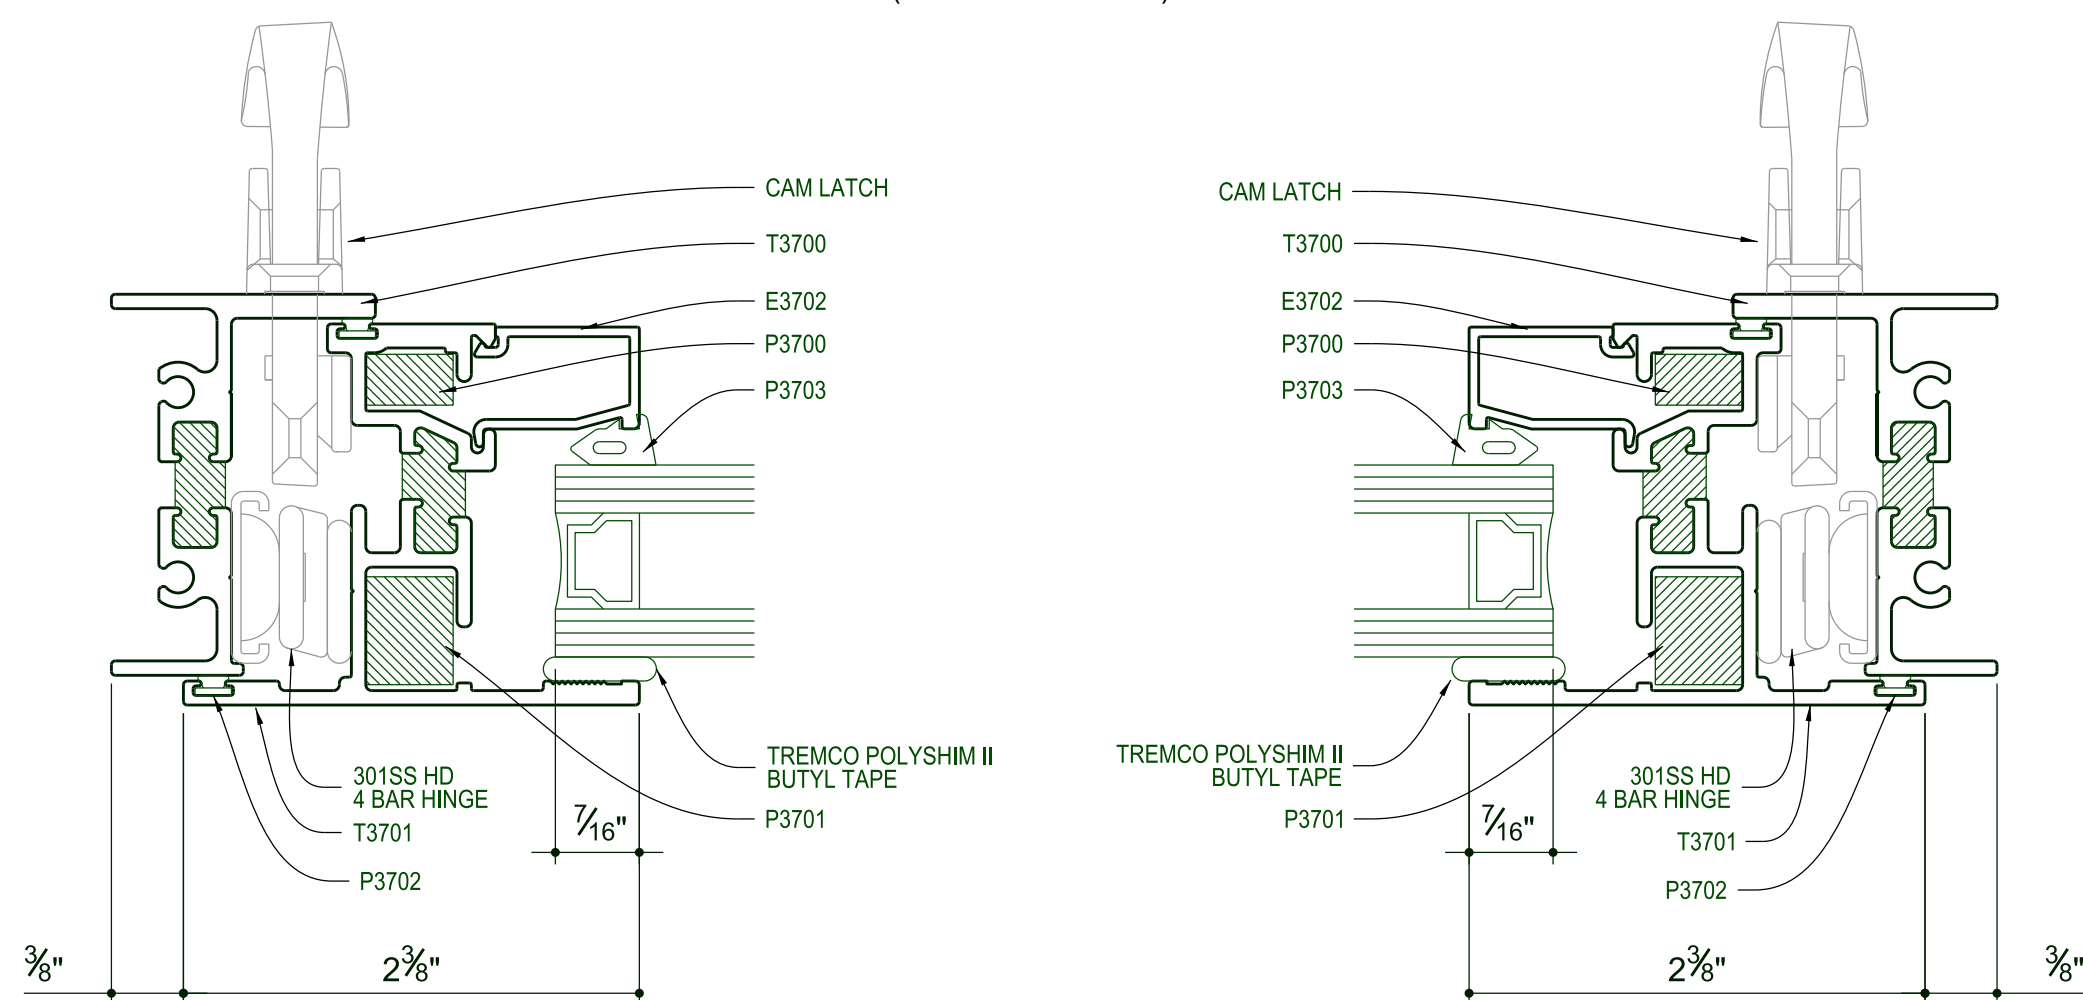


③ rVW3700 SERIES JAMB DETAIL
PROJECT OUT


④ rVW3700 SERIES JAMB DETAIL
PROJECT OUT

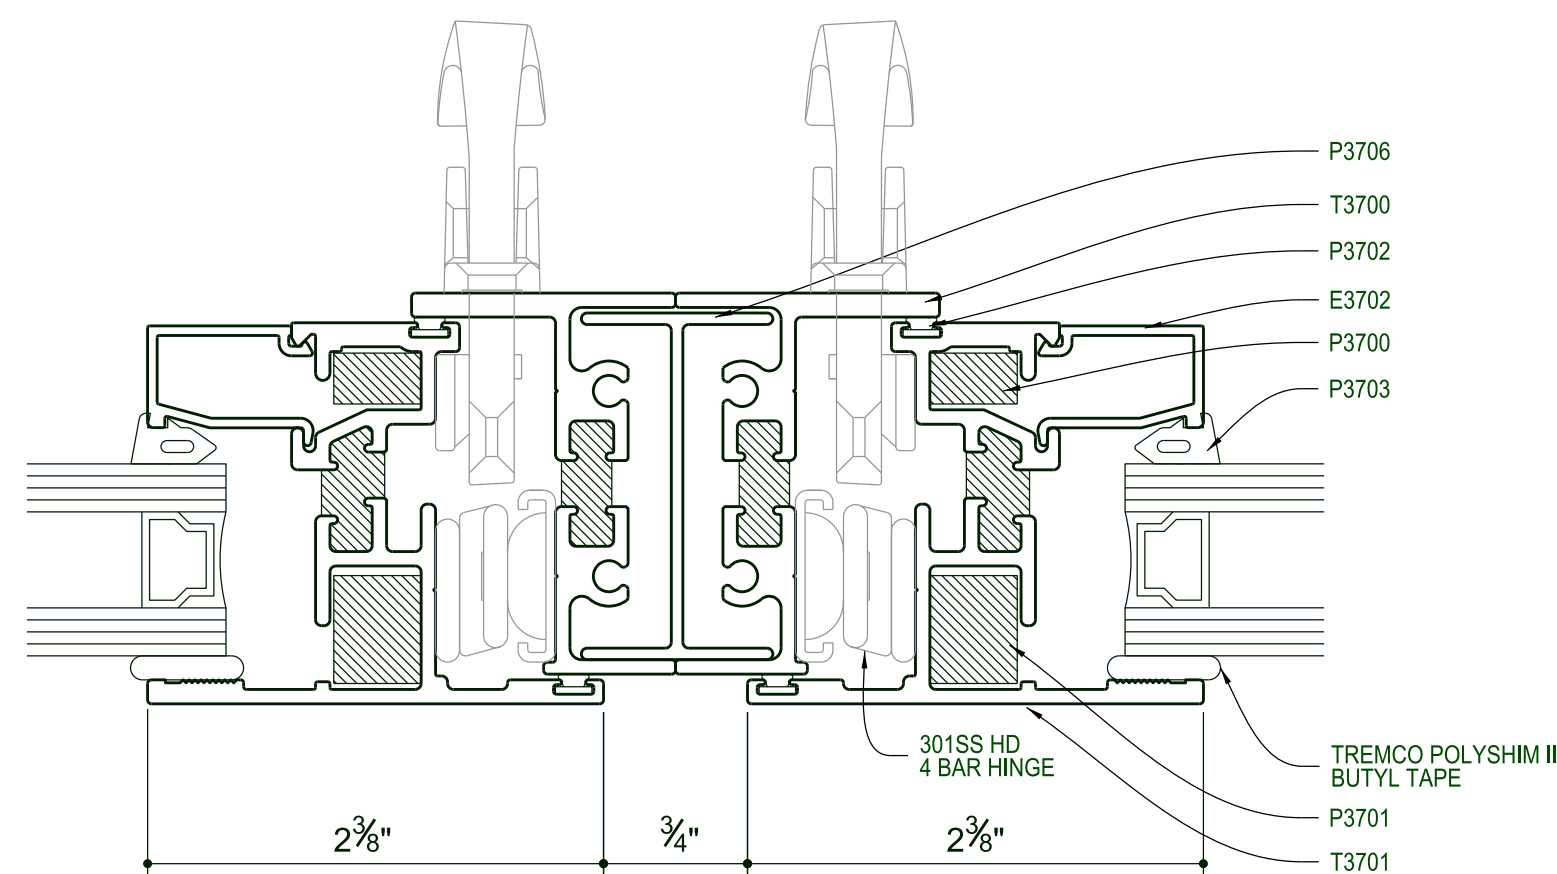


⑤ rVW3700 SERIES MULL DETAIL
PROJECT OUT

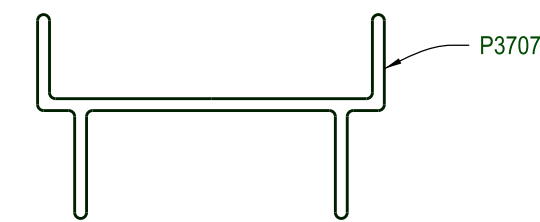



rVW3700 SERIES GLAZING POCKET ADAPTOR

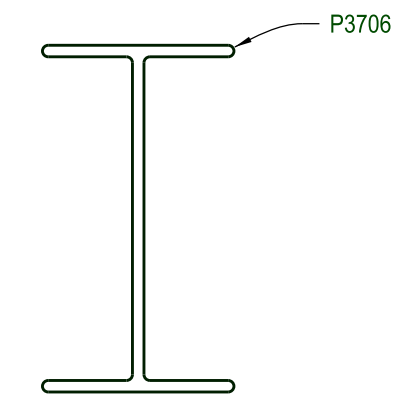

rVW3700 SERIES MULL ADAPTOR

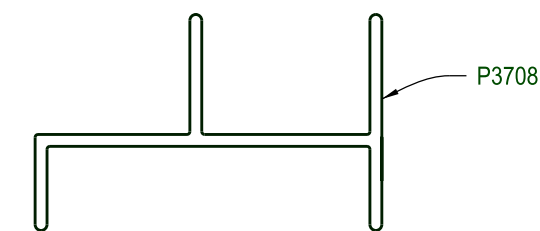

rVW3700 SERIES GLAZING POCKET OFFSET ADAPTOR

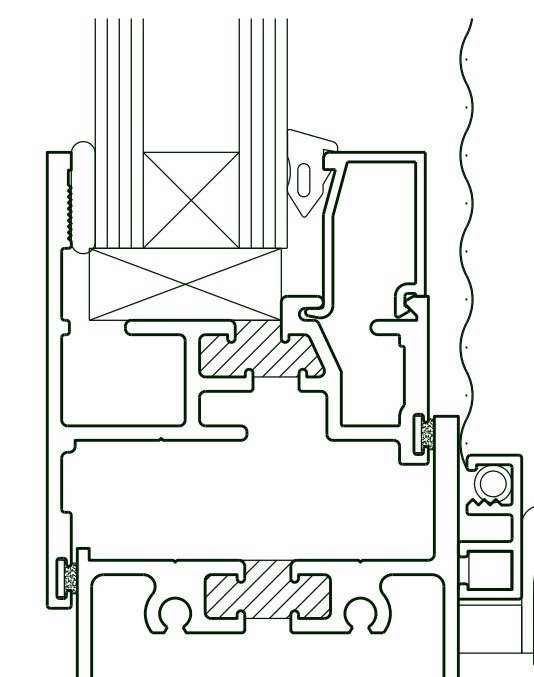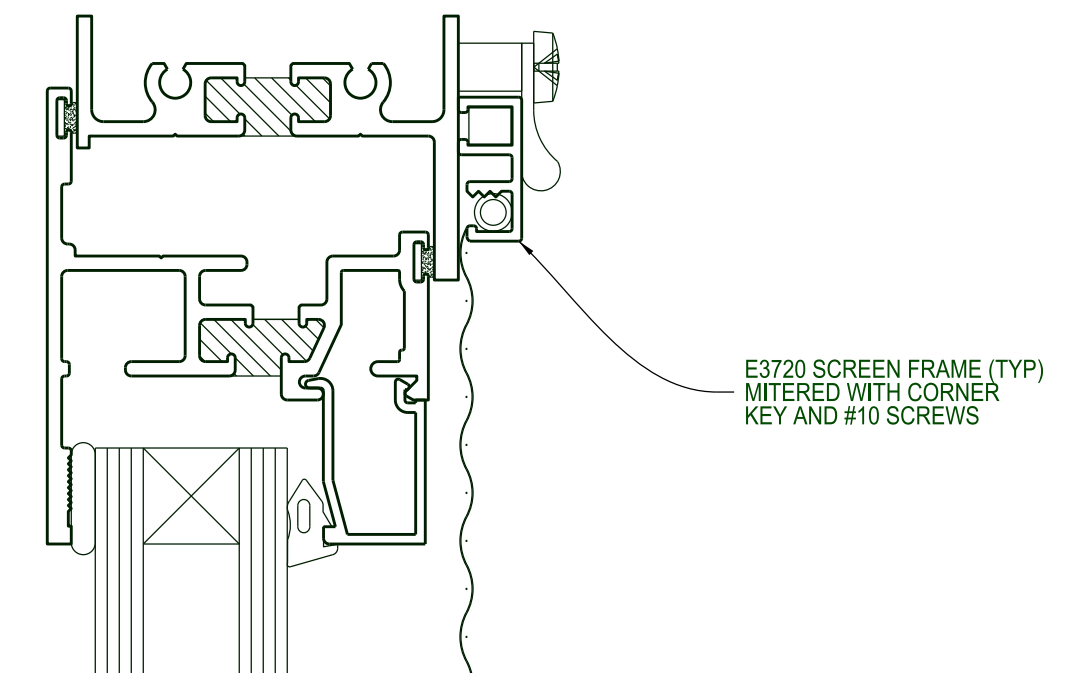

rVW3700 SERIES OPTIONAL SCREEN DETAIL

WINDOW SERIES:

rVW (roto operated awning)

Drawing Title:

EZ VENT COMMERCIAL WINDOWS

8235 Belding Road, Rockford, Michigan 49341
Ph: 616-874-2787

